

EMPLOYER: INFO TECH CORPORATION OF GOA LIMITED

DEVELOPMENT OF PARKING BAY/PAVEMENT WORKS AT GREENFIELD ELECTRONICS MANUFACTURING CLUSTER (EMC) IN
TUEM VILLAGE OF PERNEM TALUKA (2nd Call)



INFO TECH CORPORATION OF GOA LIMITED (ITG)

(An ISO 9001:2015 & ISO 27001: 2013 Certified Company)

IT HUB, 3rd Floor, Altinho, Panaji-Goa. Pin: 403 001


e-mail: md-itg.goa@nic.in or info@infotechgoa.co.in Website: <https://infotech.goa.gov.in>

VOLUME – IV: DRAWINGDOCUMENT FOR “DEVELOPMENT OF PARKING BAY/PAVEMENT WORKS AT GREENFIELD ELECTRONICS MANUFACTURING CLUSTER (EMC) IN TUEM VILLAGE OF PERNEM TALUKA” (2nd Call)

PROJECT MANAGEMENT CONSULTANT

Vijaykumar Sawant Associates


- Feasibility • Design • Engineering • Project Management
- AF/UG1, Alcon Regency, Near SBI, NH-17
Alto-Porvorim, Bardez, Goa – 403521
Phone (0832) 2414863
Email: vsagoa@gmail.com
-

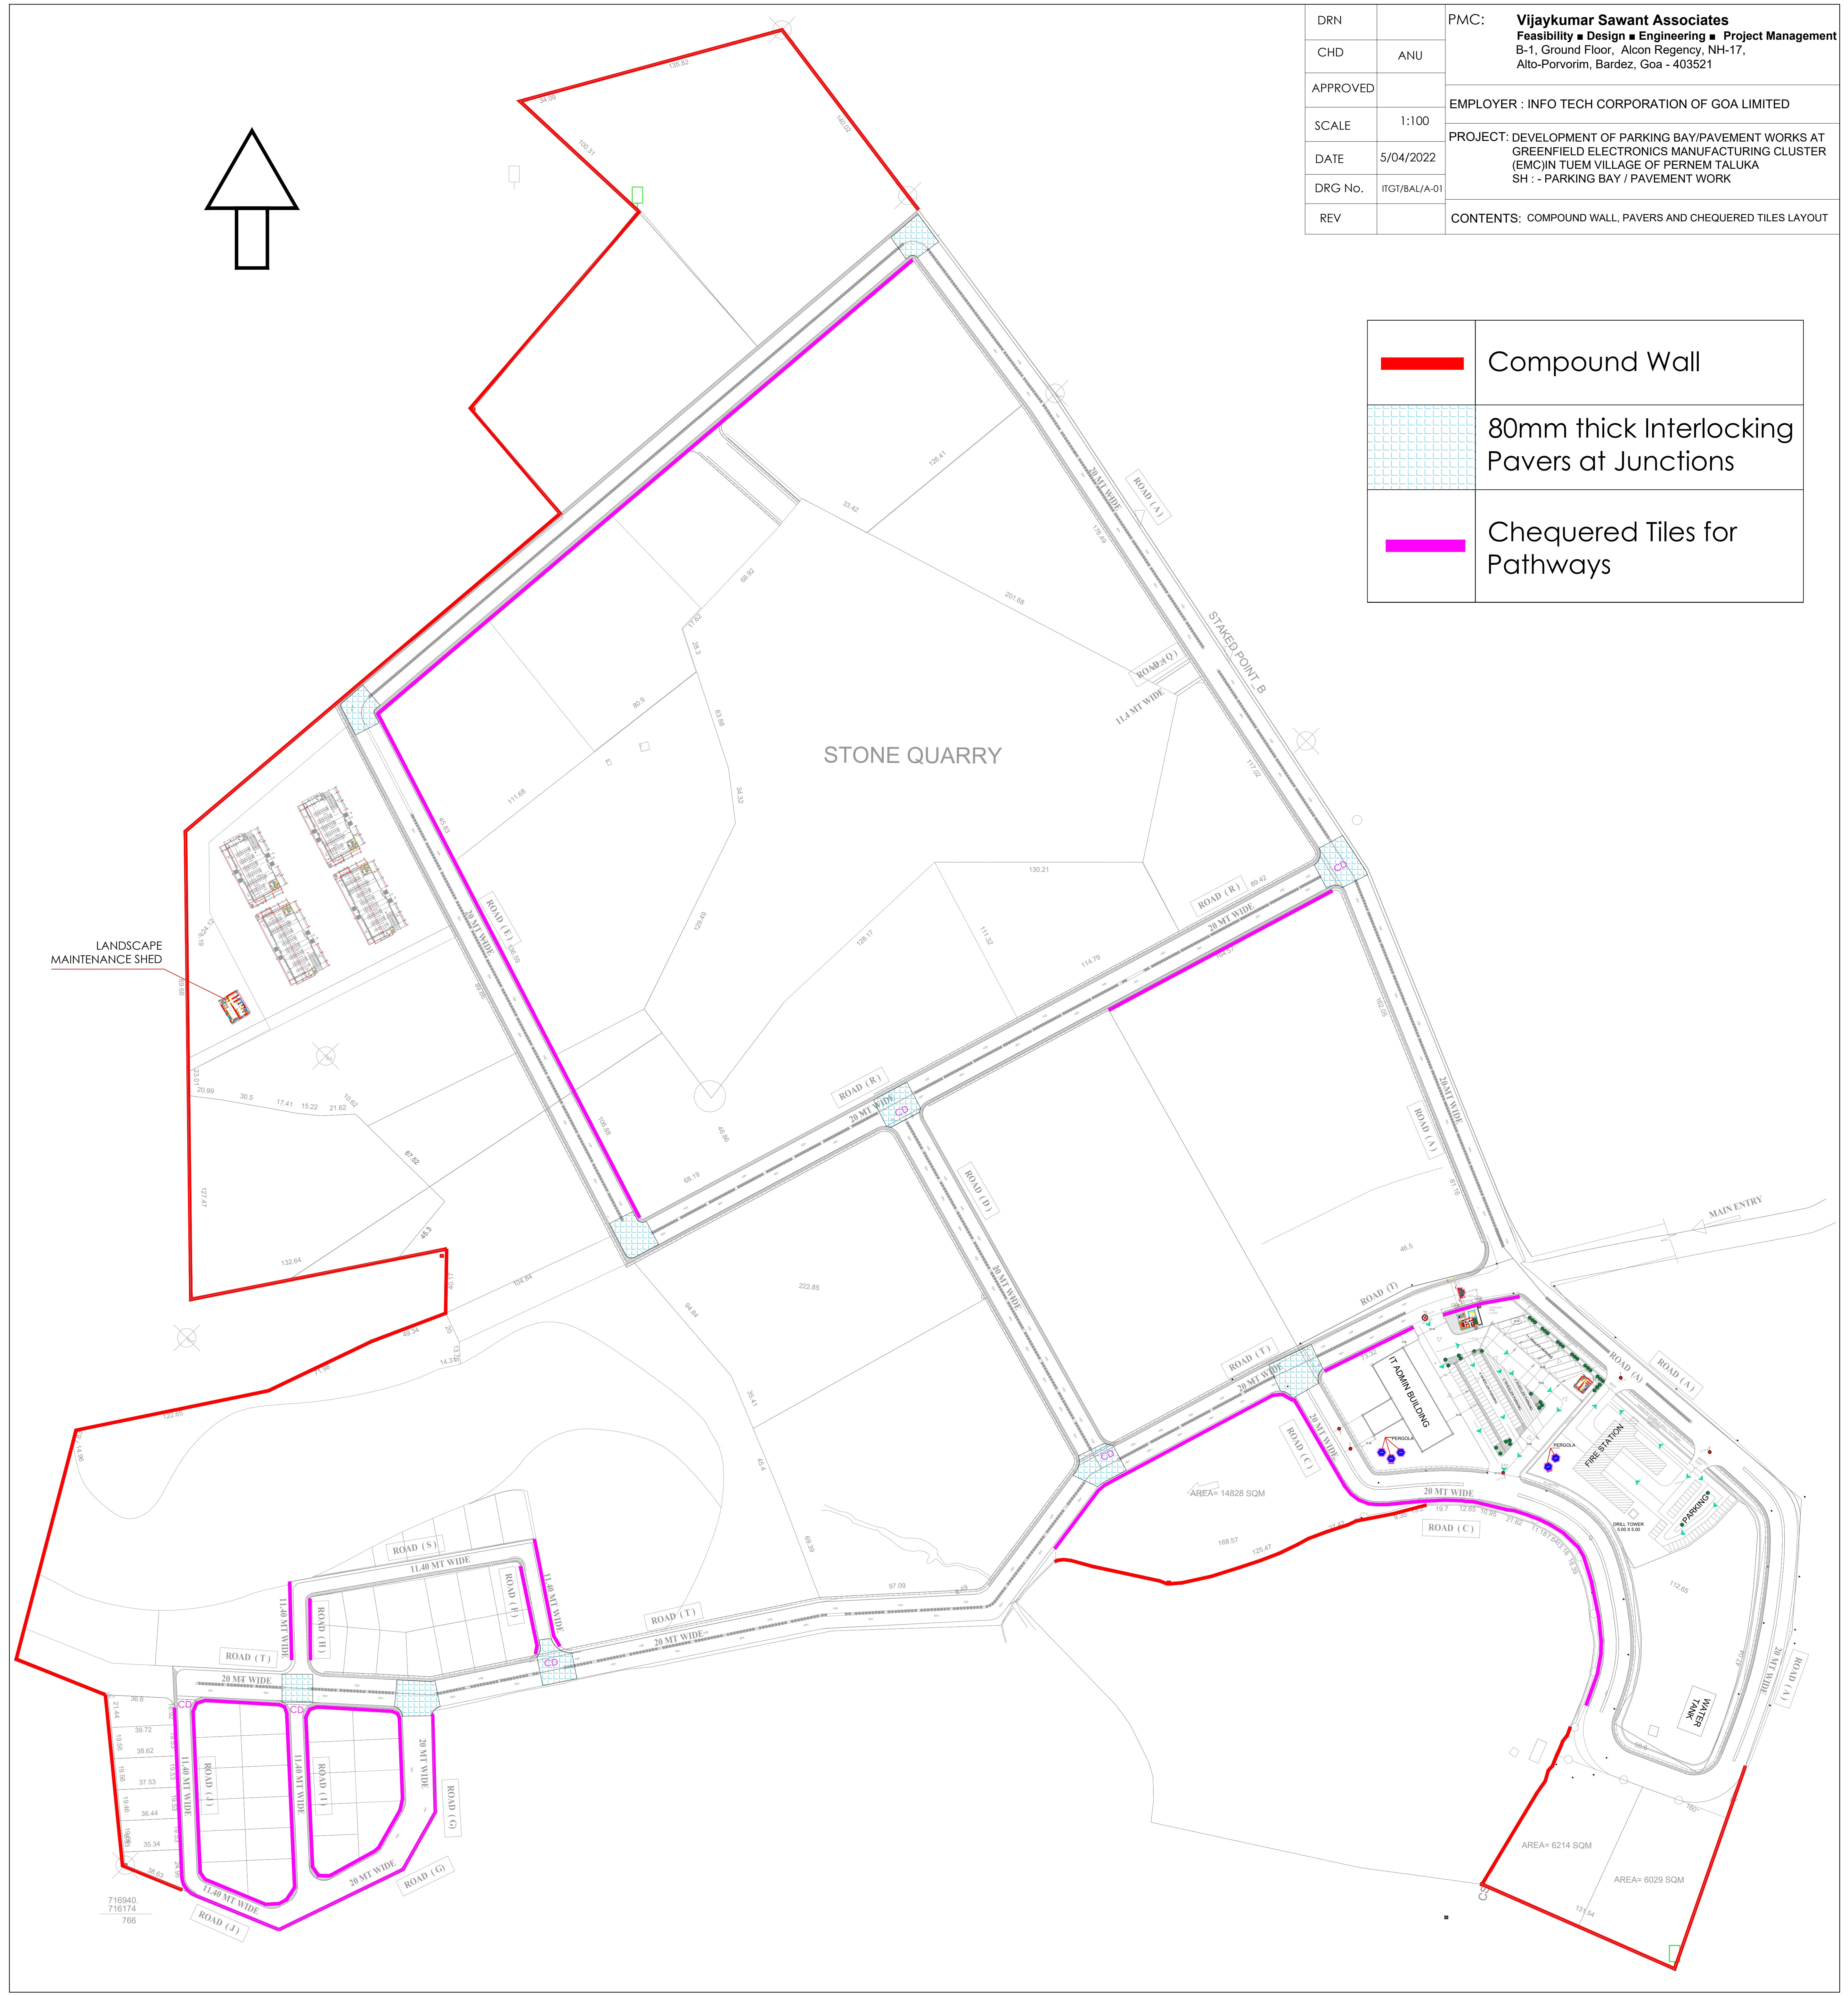


DRN		PMC:	Vijaykumar Sawant Associates Feasibility ■ Design ■ Engineering ■ Project Management
CHD	ANU		B-1, Ground Floor, Alcon Regency, NH-17, Alto-Porvorim, Bardez, Goa - 403521
APPROVED		EMPLOYER :	INFO TECH CORPORATION OF GOA LIMITED
SCALE	1:100	PROJECT:	DEVELOPMENT OF PARKING BAY/PAVEMENT WORKS AT GREENFIELD ELECTRONICS MANUFACTURING CLUSTER (EMOIN TUEM VILLAGE OF PERNEM TALUKA SH : - PARKING BAY / PAVEMENT WORK
DATE	5/04/2022		
DRG No.	ITGT/BAL/A-01		
REV		CONTENTS:	COMPOUND WALL, PAVERS AND CHEQUERED TILES LAYOUT

	Compound Wall
	80mm thick Interlocking Pavers at Junctions
	Chequered Tiles for Pathways


DRN		PMC:	Vijaykumar Sawant Associates Feasibility ■ Design ■ Engineering ■ Project Management
CHD	ANU		B-1, Ground Floor, Alcon Regency, NH-17, Alto-Porvorim, Bardez, Goa - 403521
APPROVED		EMPLOYER :	INFO TECH CORPORATION OF GOA LIMITED
SCALE	1:100	PROJECT:	DEVELOPMENT OF PARKING BAY/PAVEMENT WORKS AT GREENFIELD ELECTRONICS MANUFACTURING CLUSTER (EMC)IN TUEM VILLAGE OF PERNEM TALUKA
DATE	05/04/2022	SH :	- BALANCE EXTERNAL WORK
DRG No.	ITGT/BAL/A-02		
REV		CONTENTS:	GI PIPE RAILING LAYOUT

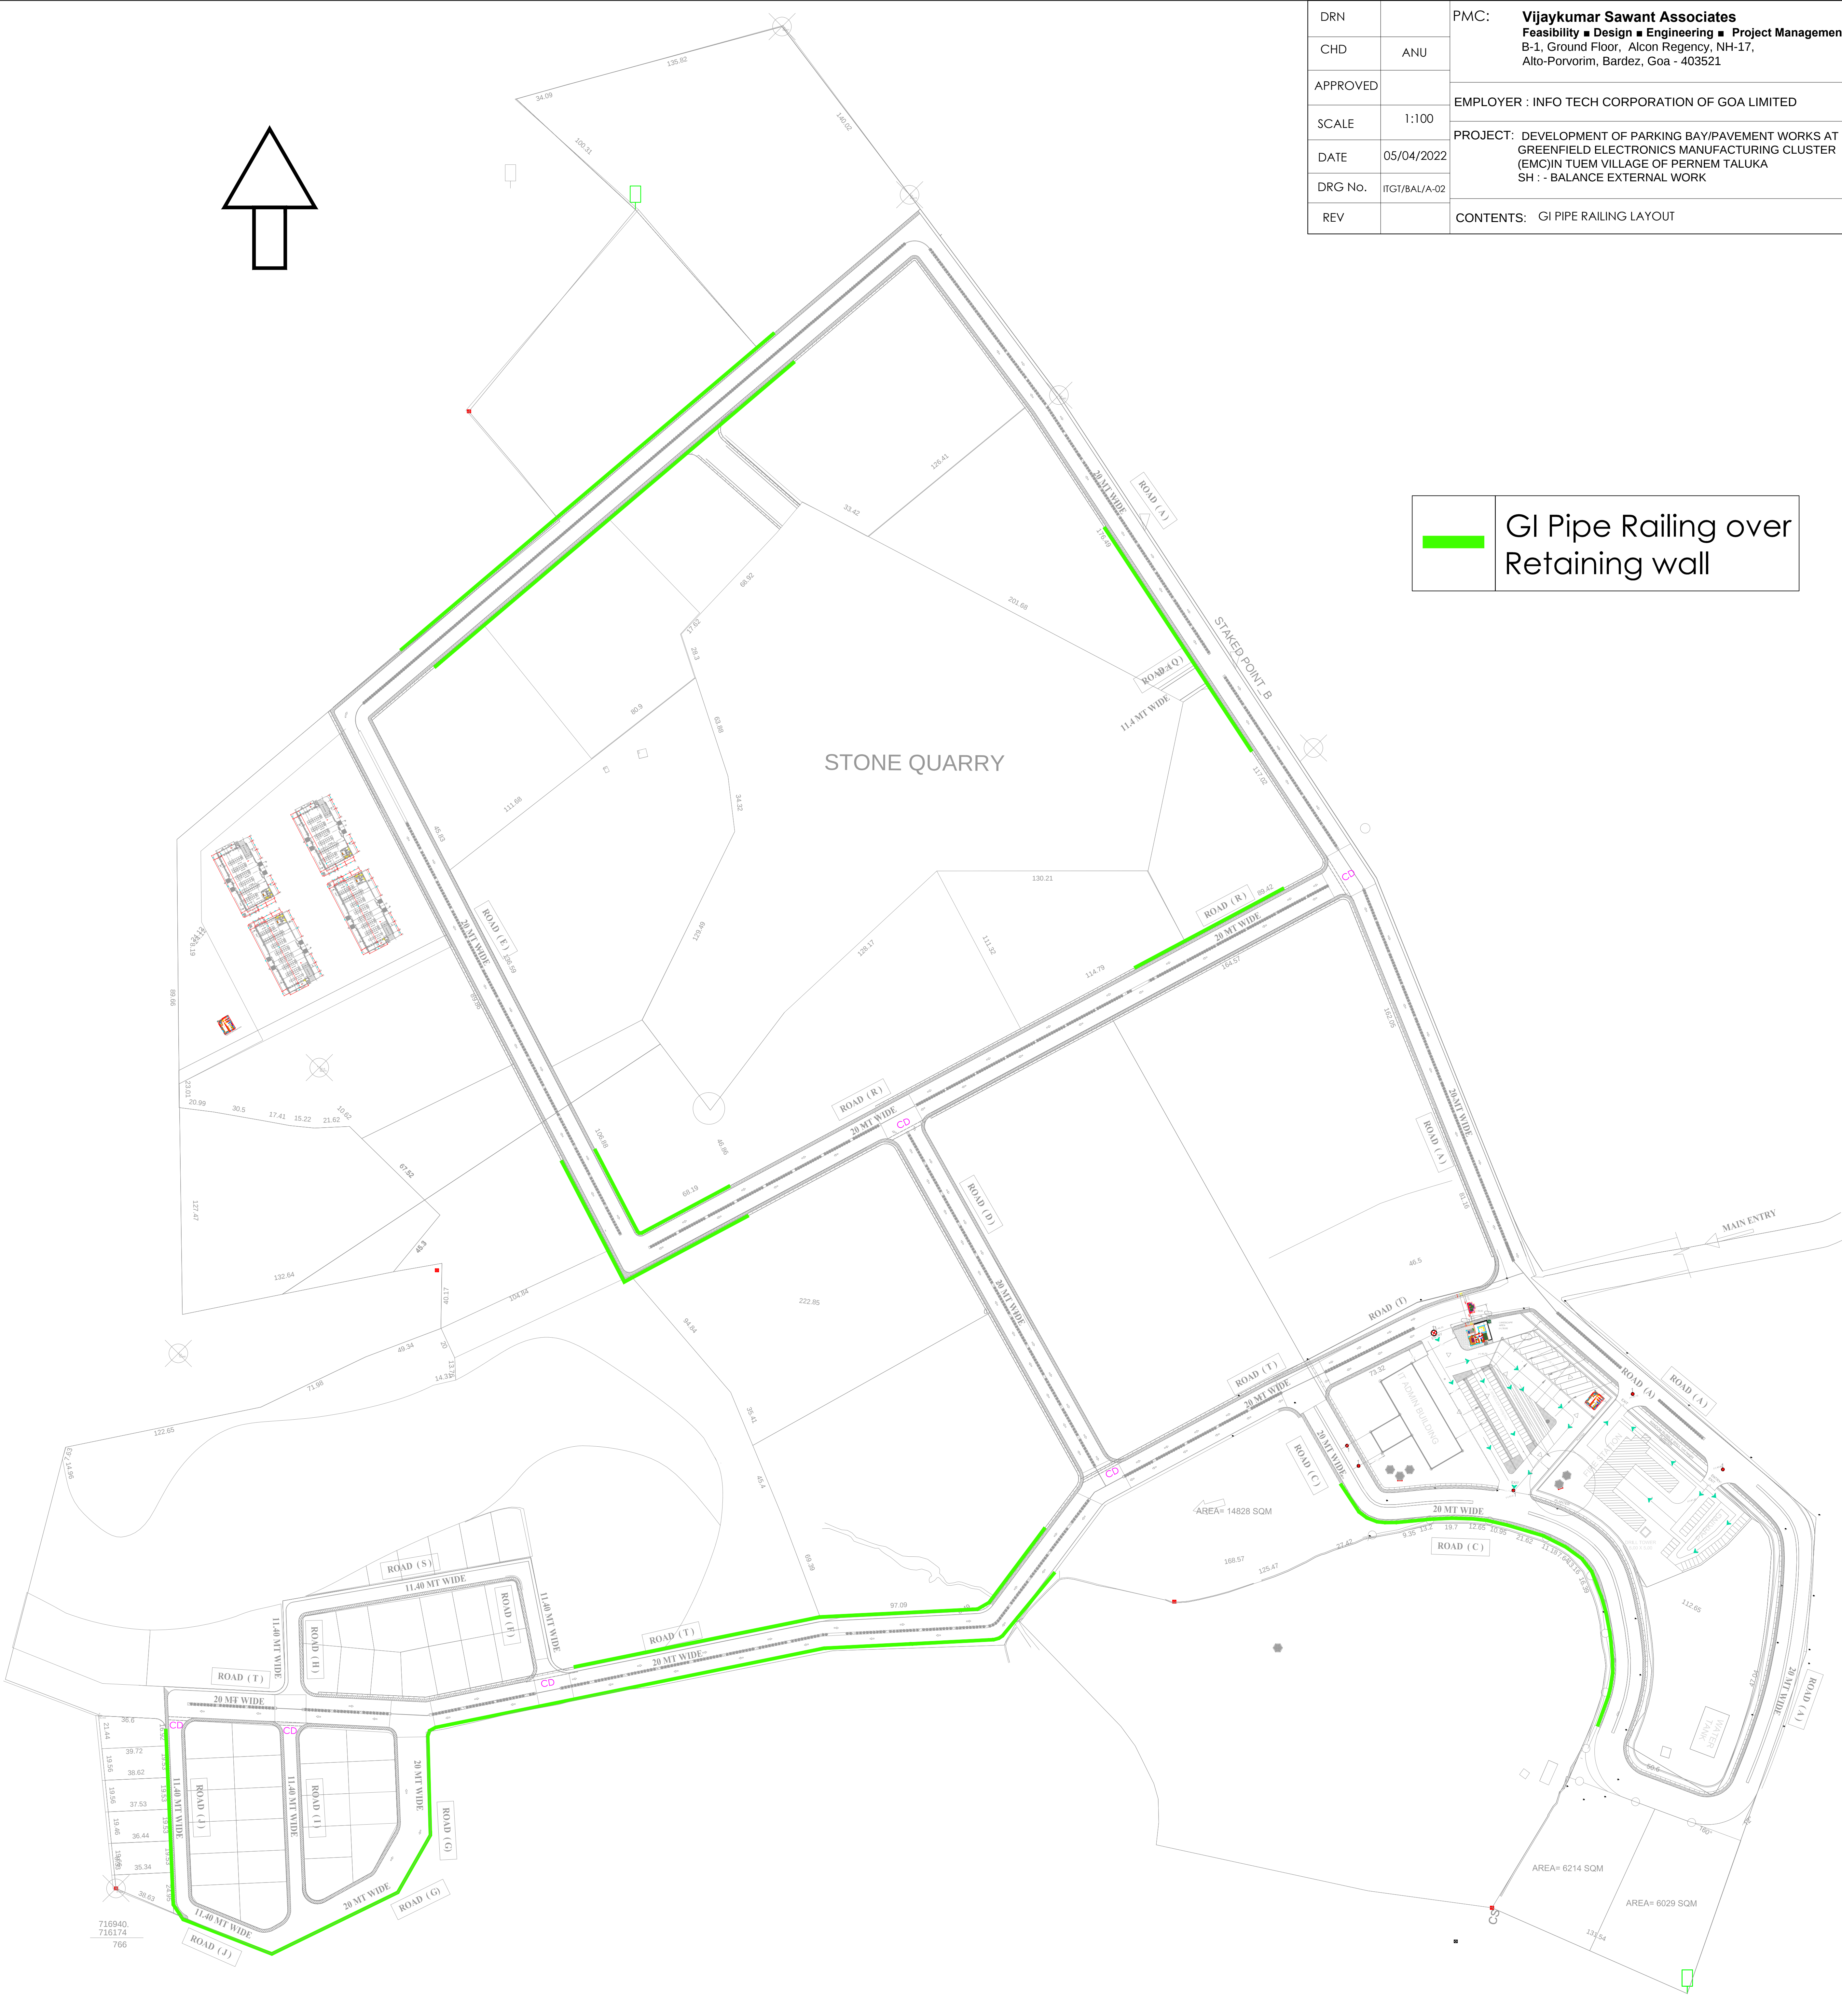

GI Pipe Railing over Retaining wall

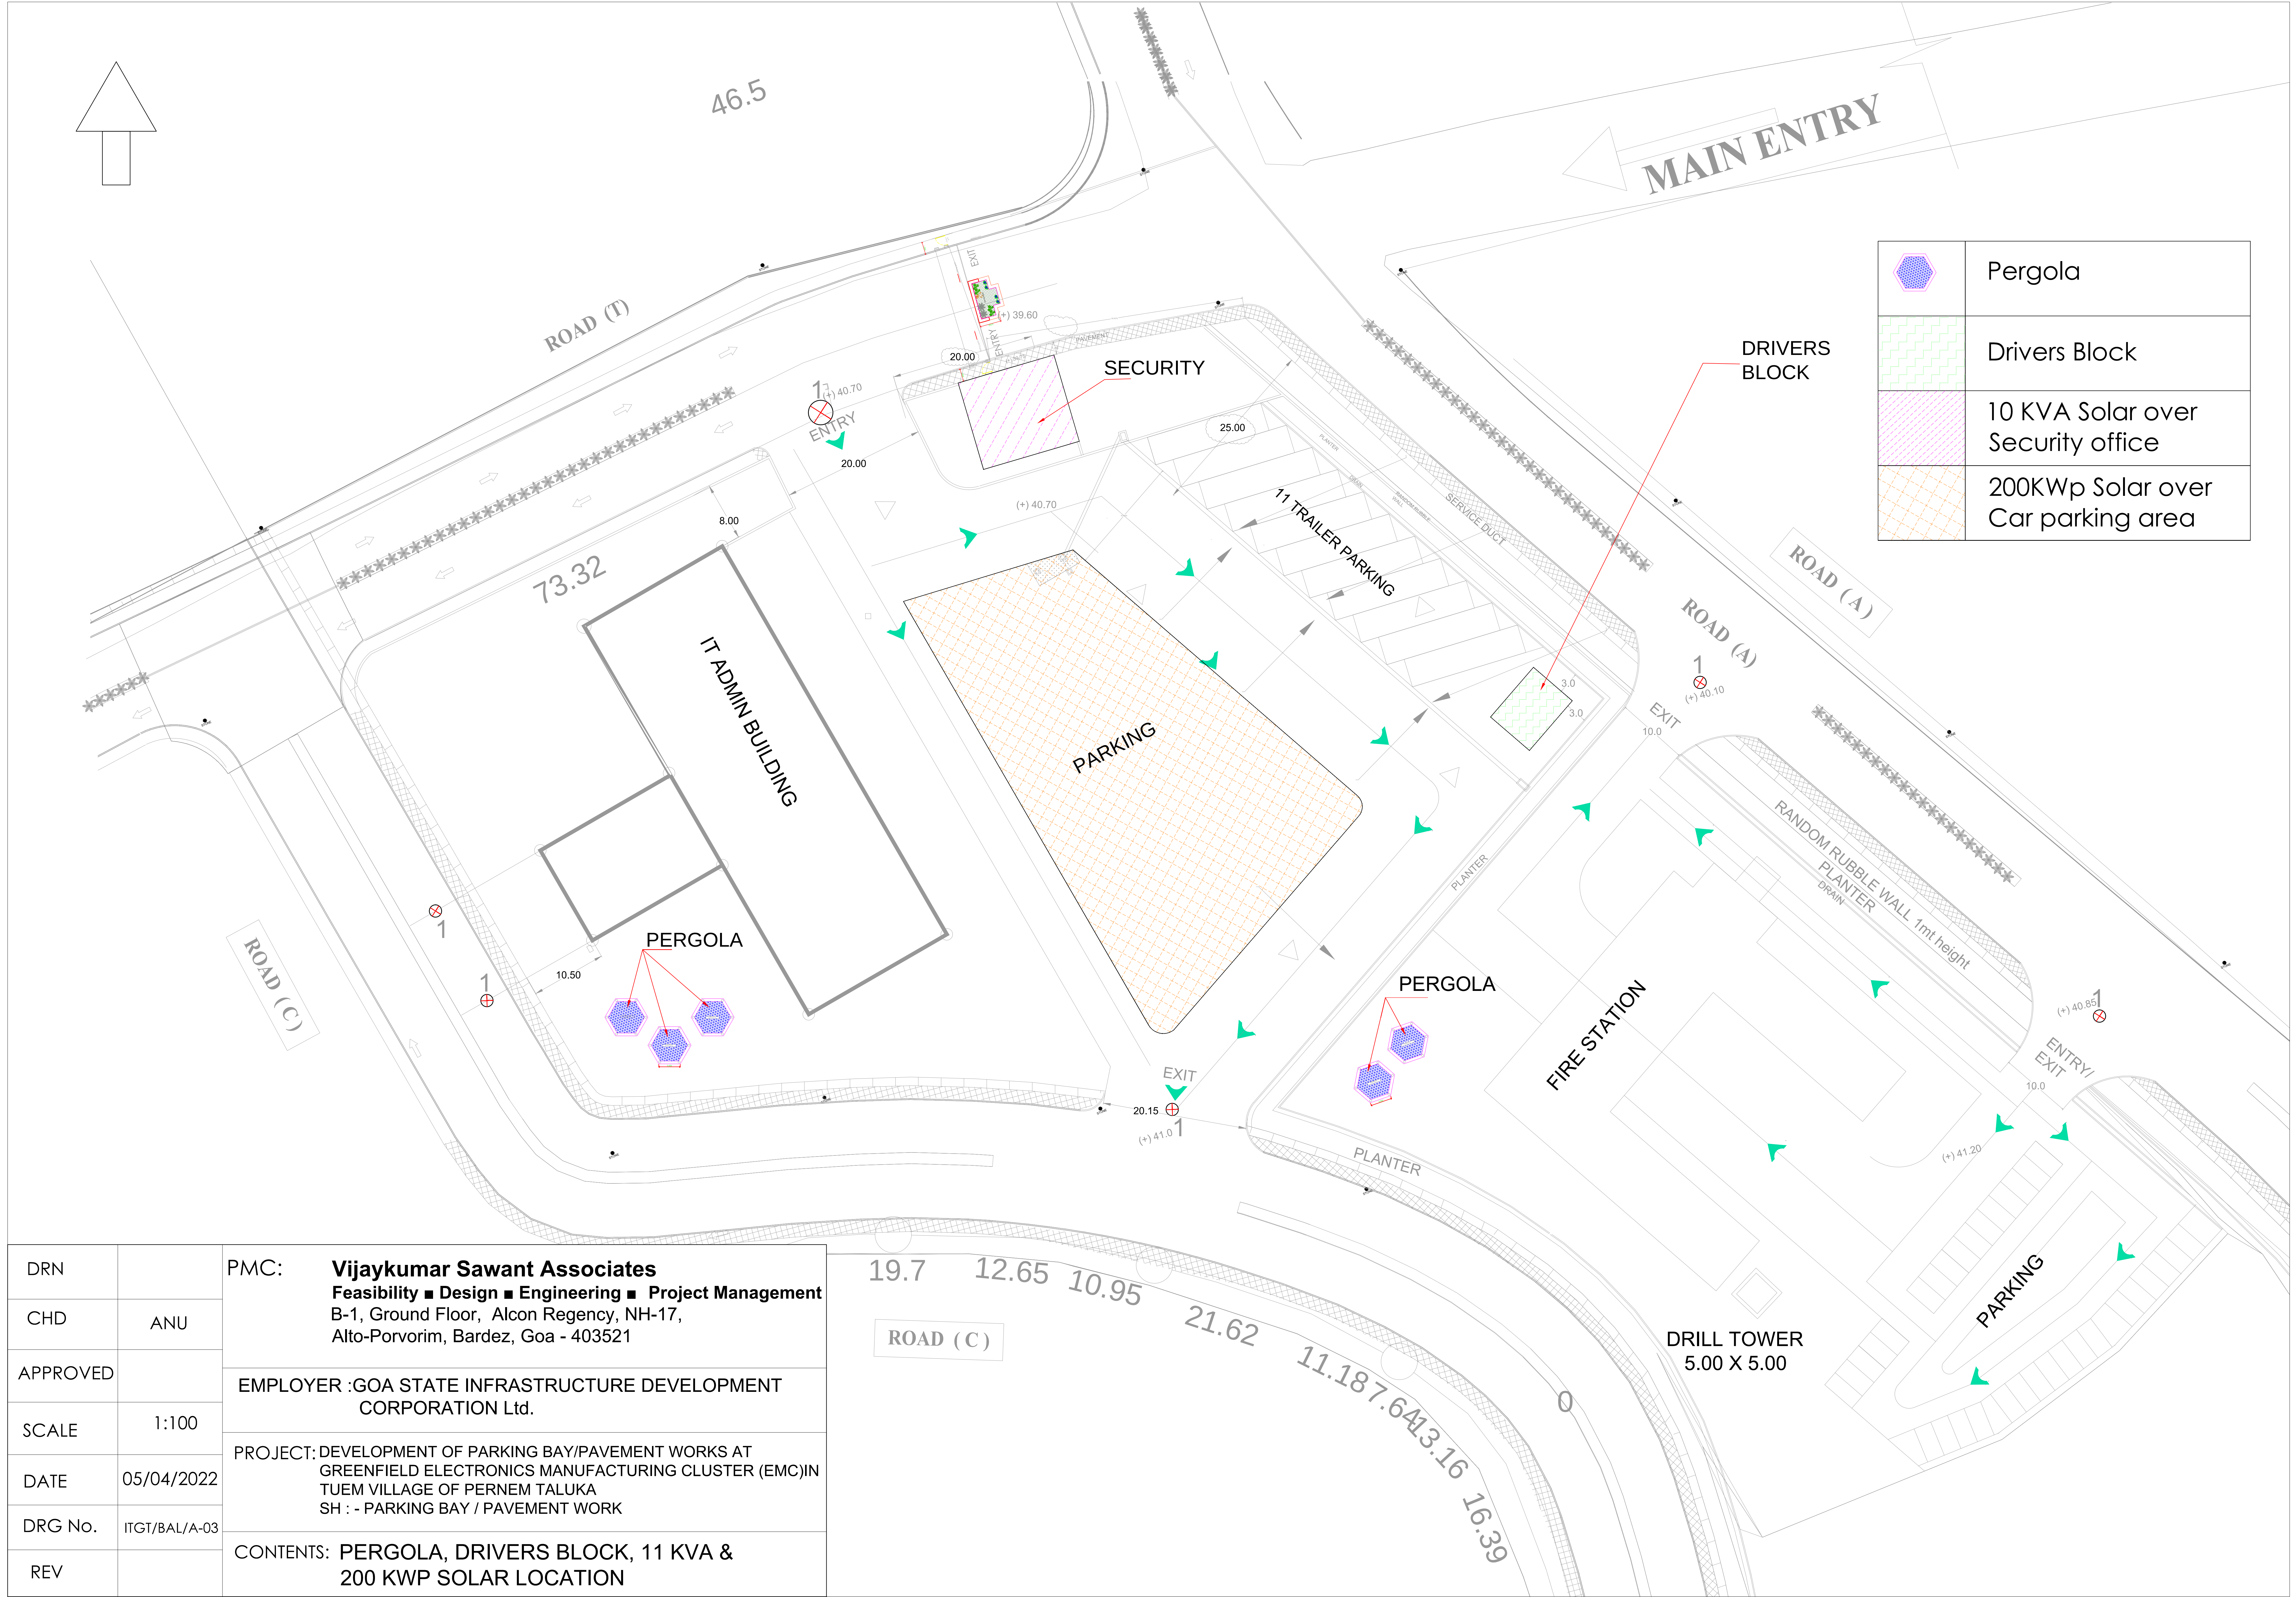


DRN		PMC: Vijaykumar Sawant Associates Feasibility ■ Design ■ Engineering ■ Project Management B-1, Ground Floor, Alcon Regency, NH-17, Alto-Porvorim, Bardez, Goa - 403521 EMPLOYER :GOA STATE INFRASTRUCTURE DEVELOPMENT CORPORATION Ltd. PROJECT: DEVELOPMENT OF PARKING BAY/PAVEMENT WORKS AT GREENFIELD ELECTRONICS MANUFACTURING CLUSTER (EMC)IN TUEM VILLAGE OF PERNEM TALUKA SH : - PARKING BAY / PAVEMENT WORK CONTENTS: PERGOLA, DRIVERS BLOCK, 11 KVA & 200 KWP SOLAR LOCATION
CHD	ANU	
APPROVED		
SCALE	1:100	
DATE	05/04/2022	
DRG No.	ITGT/BAL/A-03	
REV		

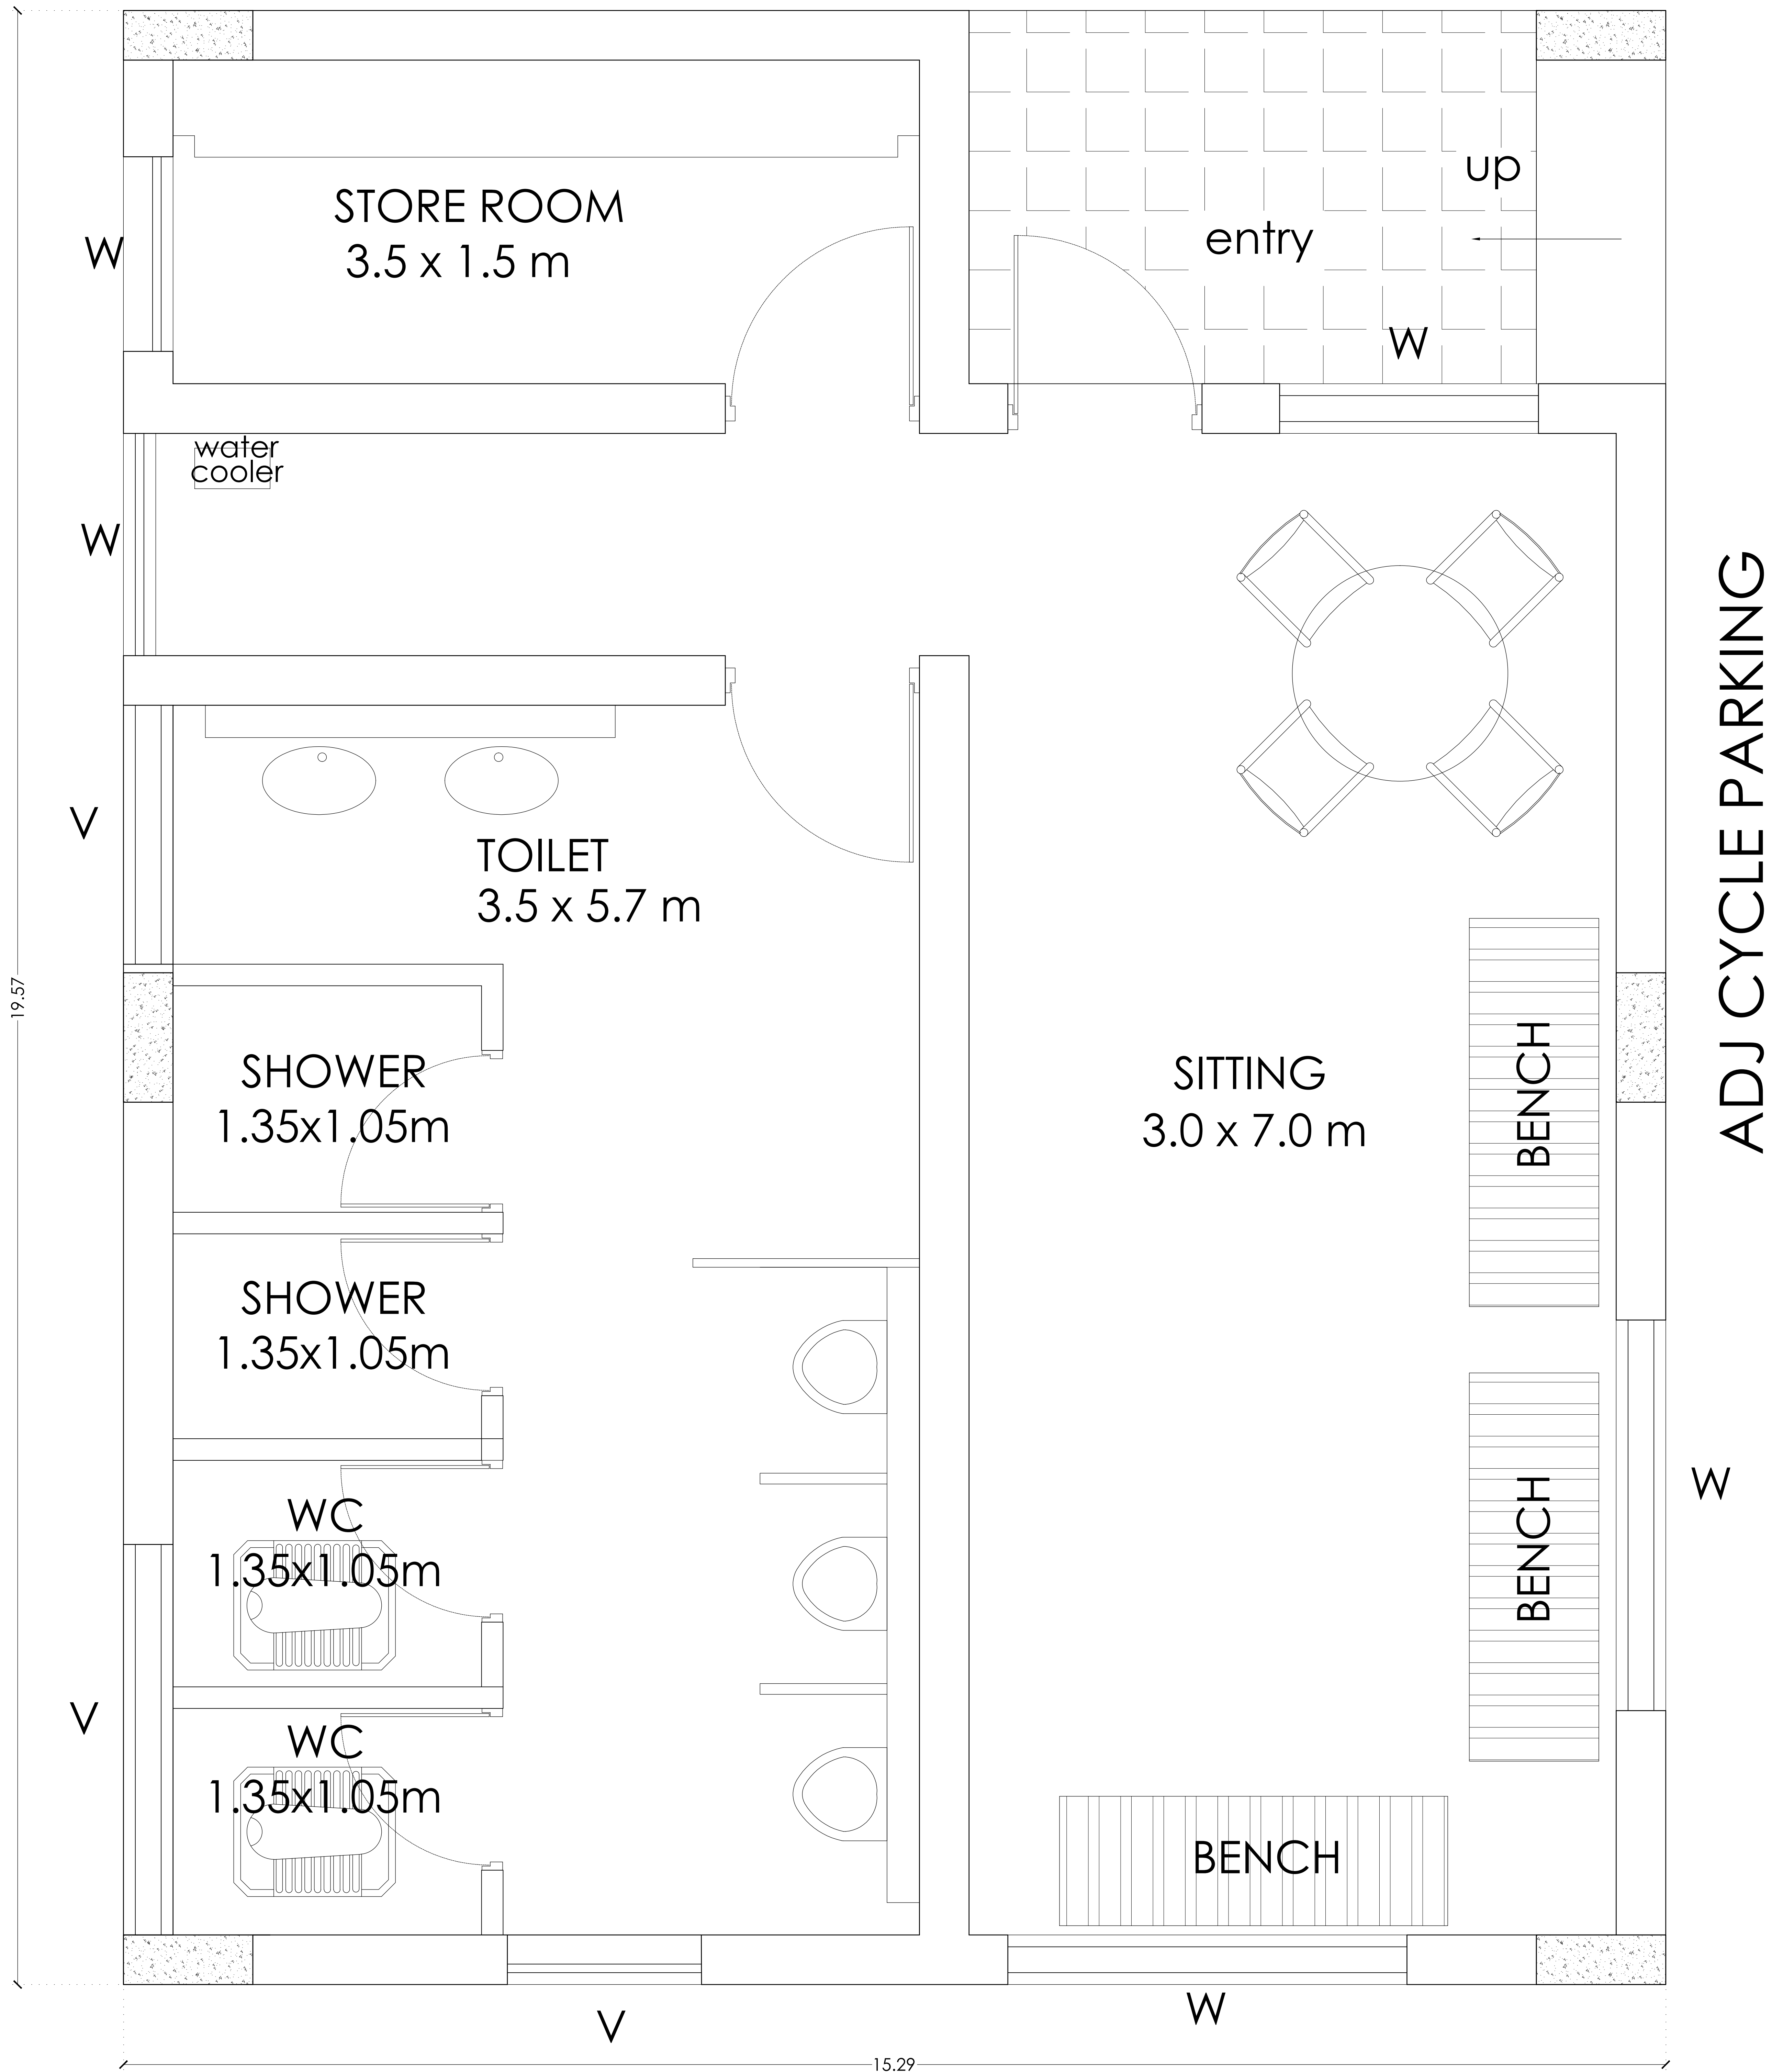


GROUND FLOOR PLAN
PROPOSED DRIVERS CABIN

NOTES: 1) All dimensions in structural and architectural drgs shall be co-related and any ambiguity should be bought to the notice of Architects/ Consulting Engineer before the commencement of work. 2) All dimensions are in meters and all the levels in meters, unless otherwise specified. Dimensions shall not be scaled and only to be read.	DRN		PMC: Vijaykumar Sawant Associates Feasibility ■ Design ■ Engineering ■ Project Management B-1, Ground Floor, Alcon Regency, NH-17, Alto-Porvorim, Bardez, Goa - 403521
	CHD	ANU	
	APPROVED		EMPLOYER :GOA STATE INFRASTRUCTURE DEVELOPMENT CORPORATION Ltd.
	SCALE	1:100	
	DATE	05/04/2022	PROJECT: DEVELOPMENT OF PARKING BAY/PAVEMENT WORKS AT GREENFIELD ELECTRONICS MANUFACTURING CLUSTER (EMC)IN TUEM VILLAGE OF PERNEM TALUKA.
	DRG No.	ITGT/BAL/A-04	
	REV		CONTENTS: <u>PROPOSED DRIVERS CABIN</u>

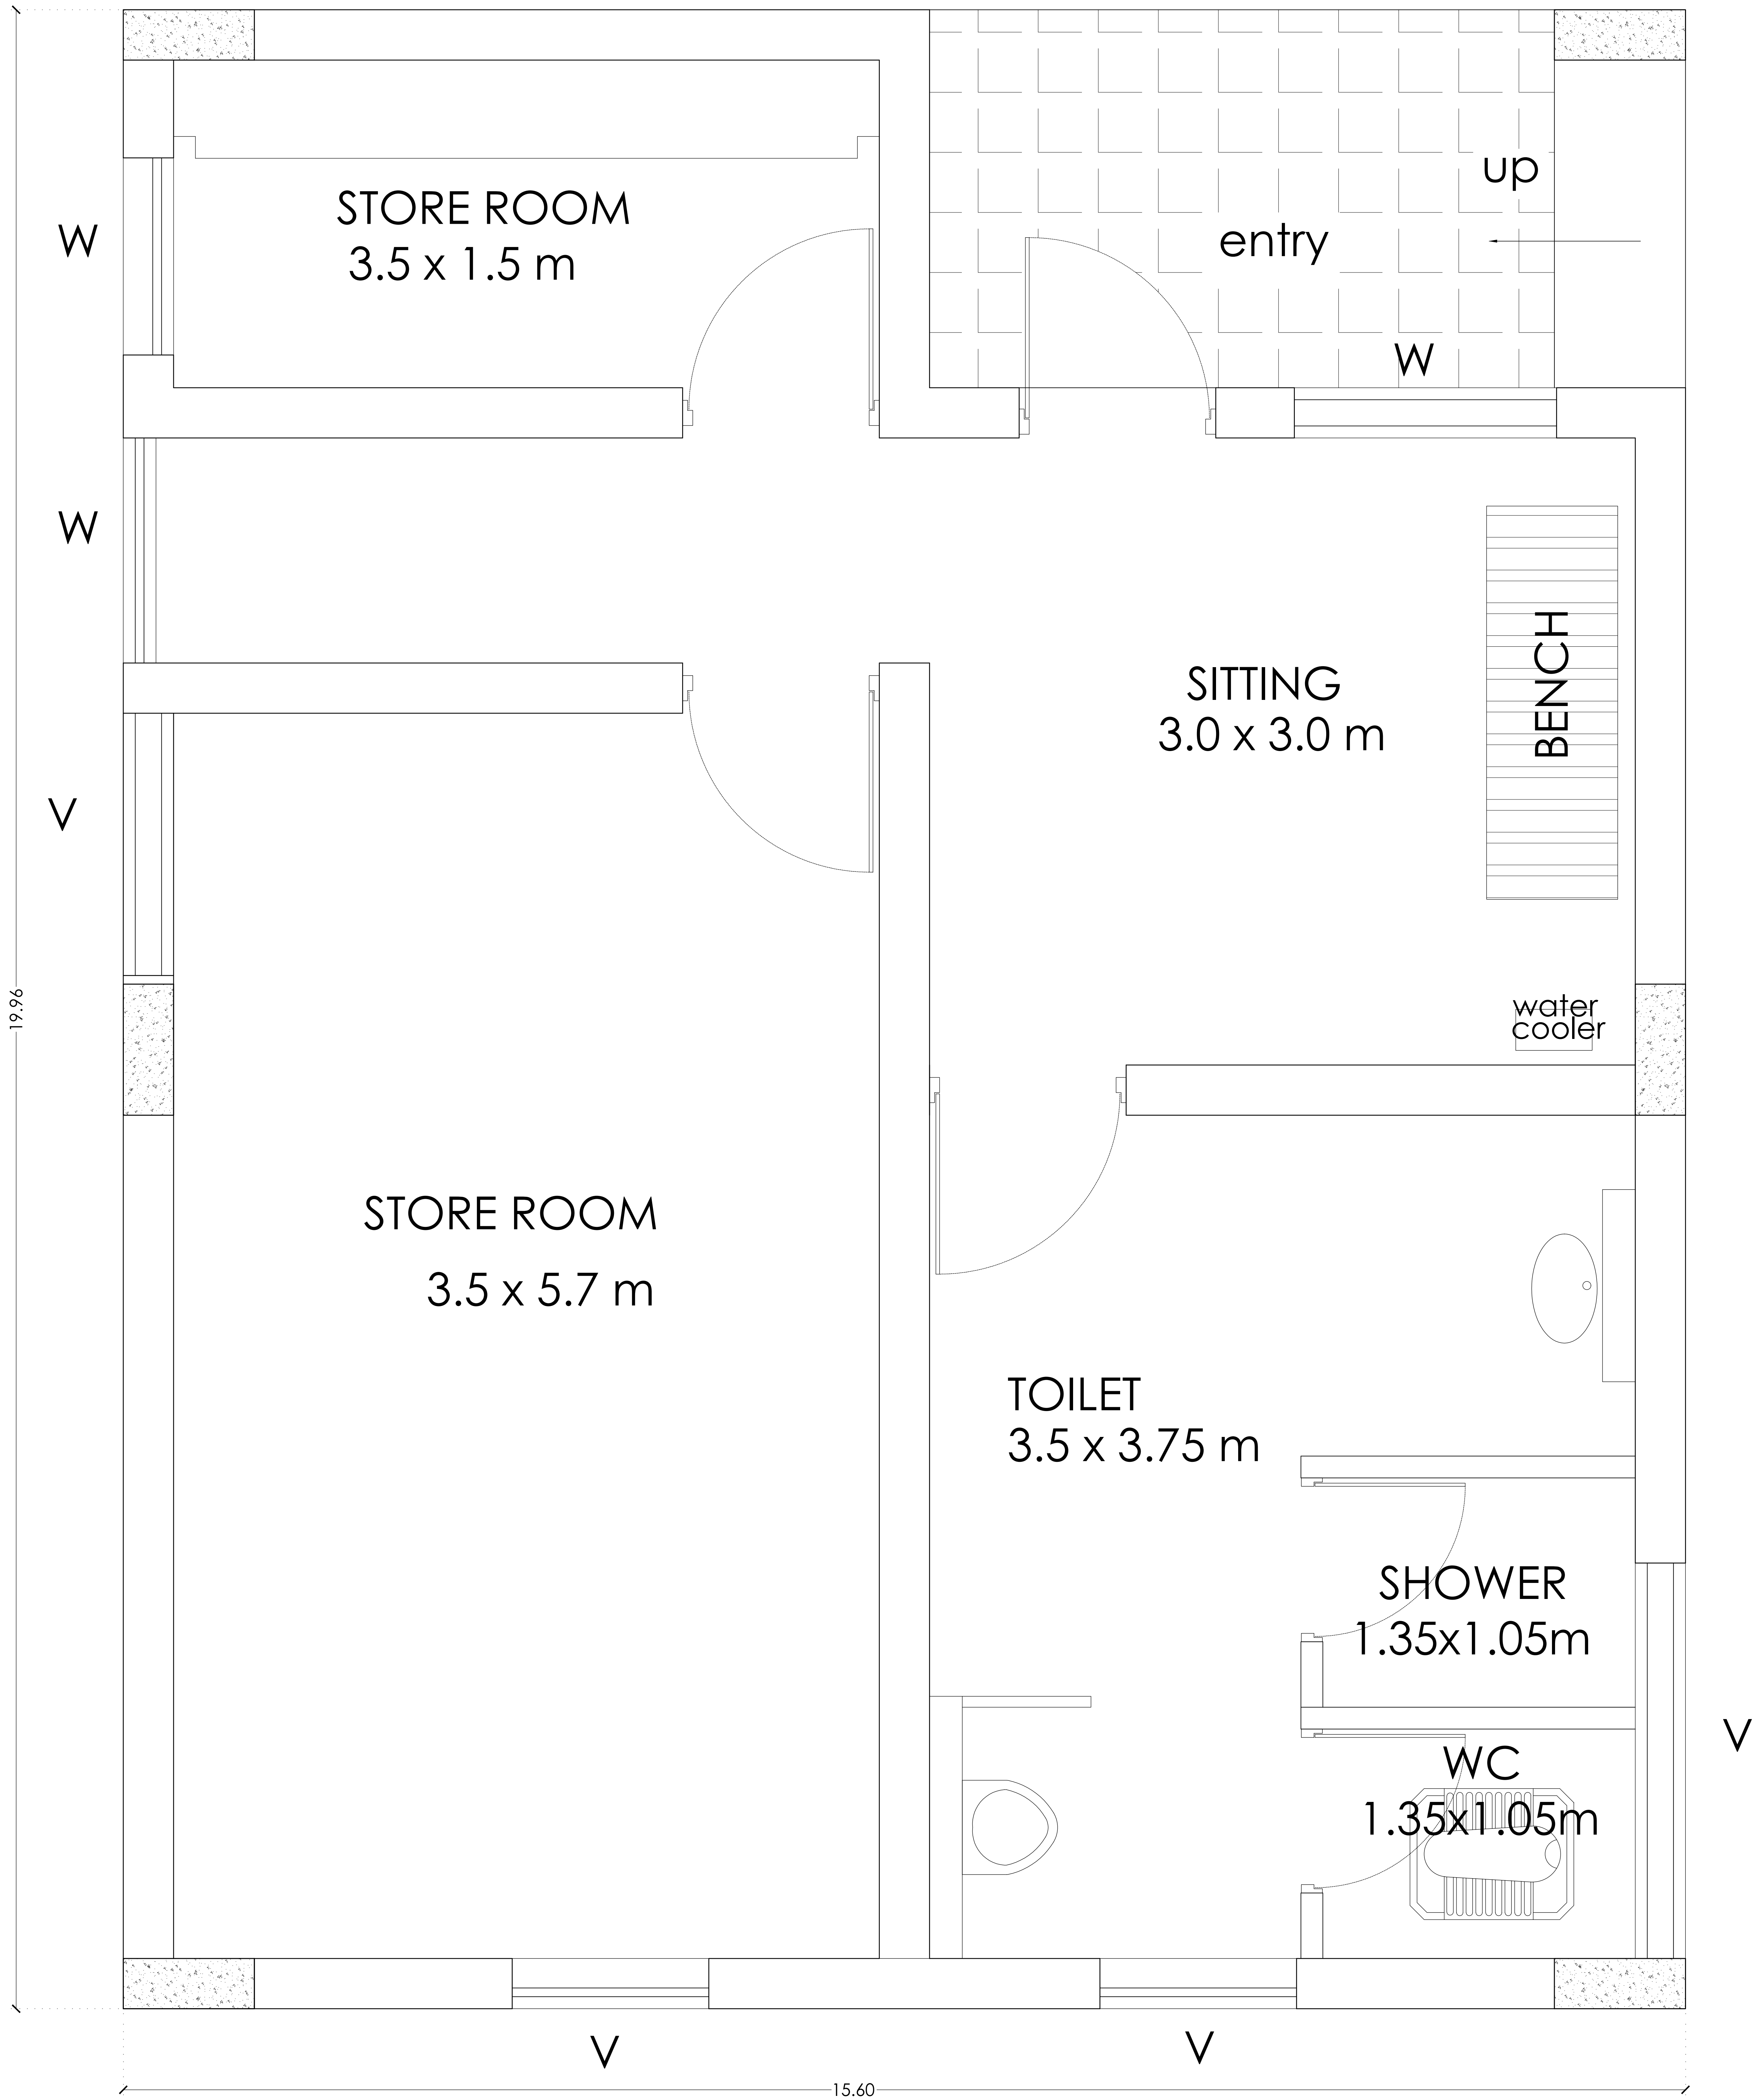


GROUND FLOOR PLAN
PROPOSED LANDSCAPE SHED


NOTES: 1) All dimensions in structural and architectural drgs shall be co-related and any ambiguity should be bought to the notice of Architects/ Consulting Engineer before the commencement of work. 2) All dimensions are in meters and all the levels in meters, unless otherwise specified. Dimensions shall not be scaled and only to be read.	DRN		PMC: Vijaykumar Sawant Associates Feasibility ■ Design ■ Engineering ■ Project Management B-1, Ground Floor, Alcon Regency, NH-17, Alto-Porvorim, Bardez, Goa - 403521
	CHD	ANU	
	APPROVED		EMPLOYER :GOA STATE INFRASTRUCTURE DEVELOPMENT CORPORATION Ltd.
	SCALE	1:100	PROJECT: DEVELOPMENT OF PARKING BAY/PAVEMENT WORKS AT GREENFIELD ELECTRONICS MANUFACTURING CLUSTER (EMC)IN TUEM VILLAGE OF PERNEM TALUKA.
	DATE	05/04/2022	
	DRG No.	ITGT/BAL/A-05	CONTENTS: <u>PROPOSED LANDSCAPE SHED</u>
	REV		

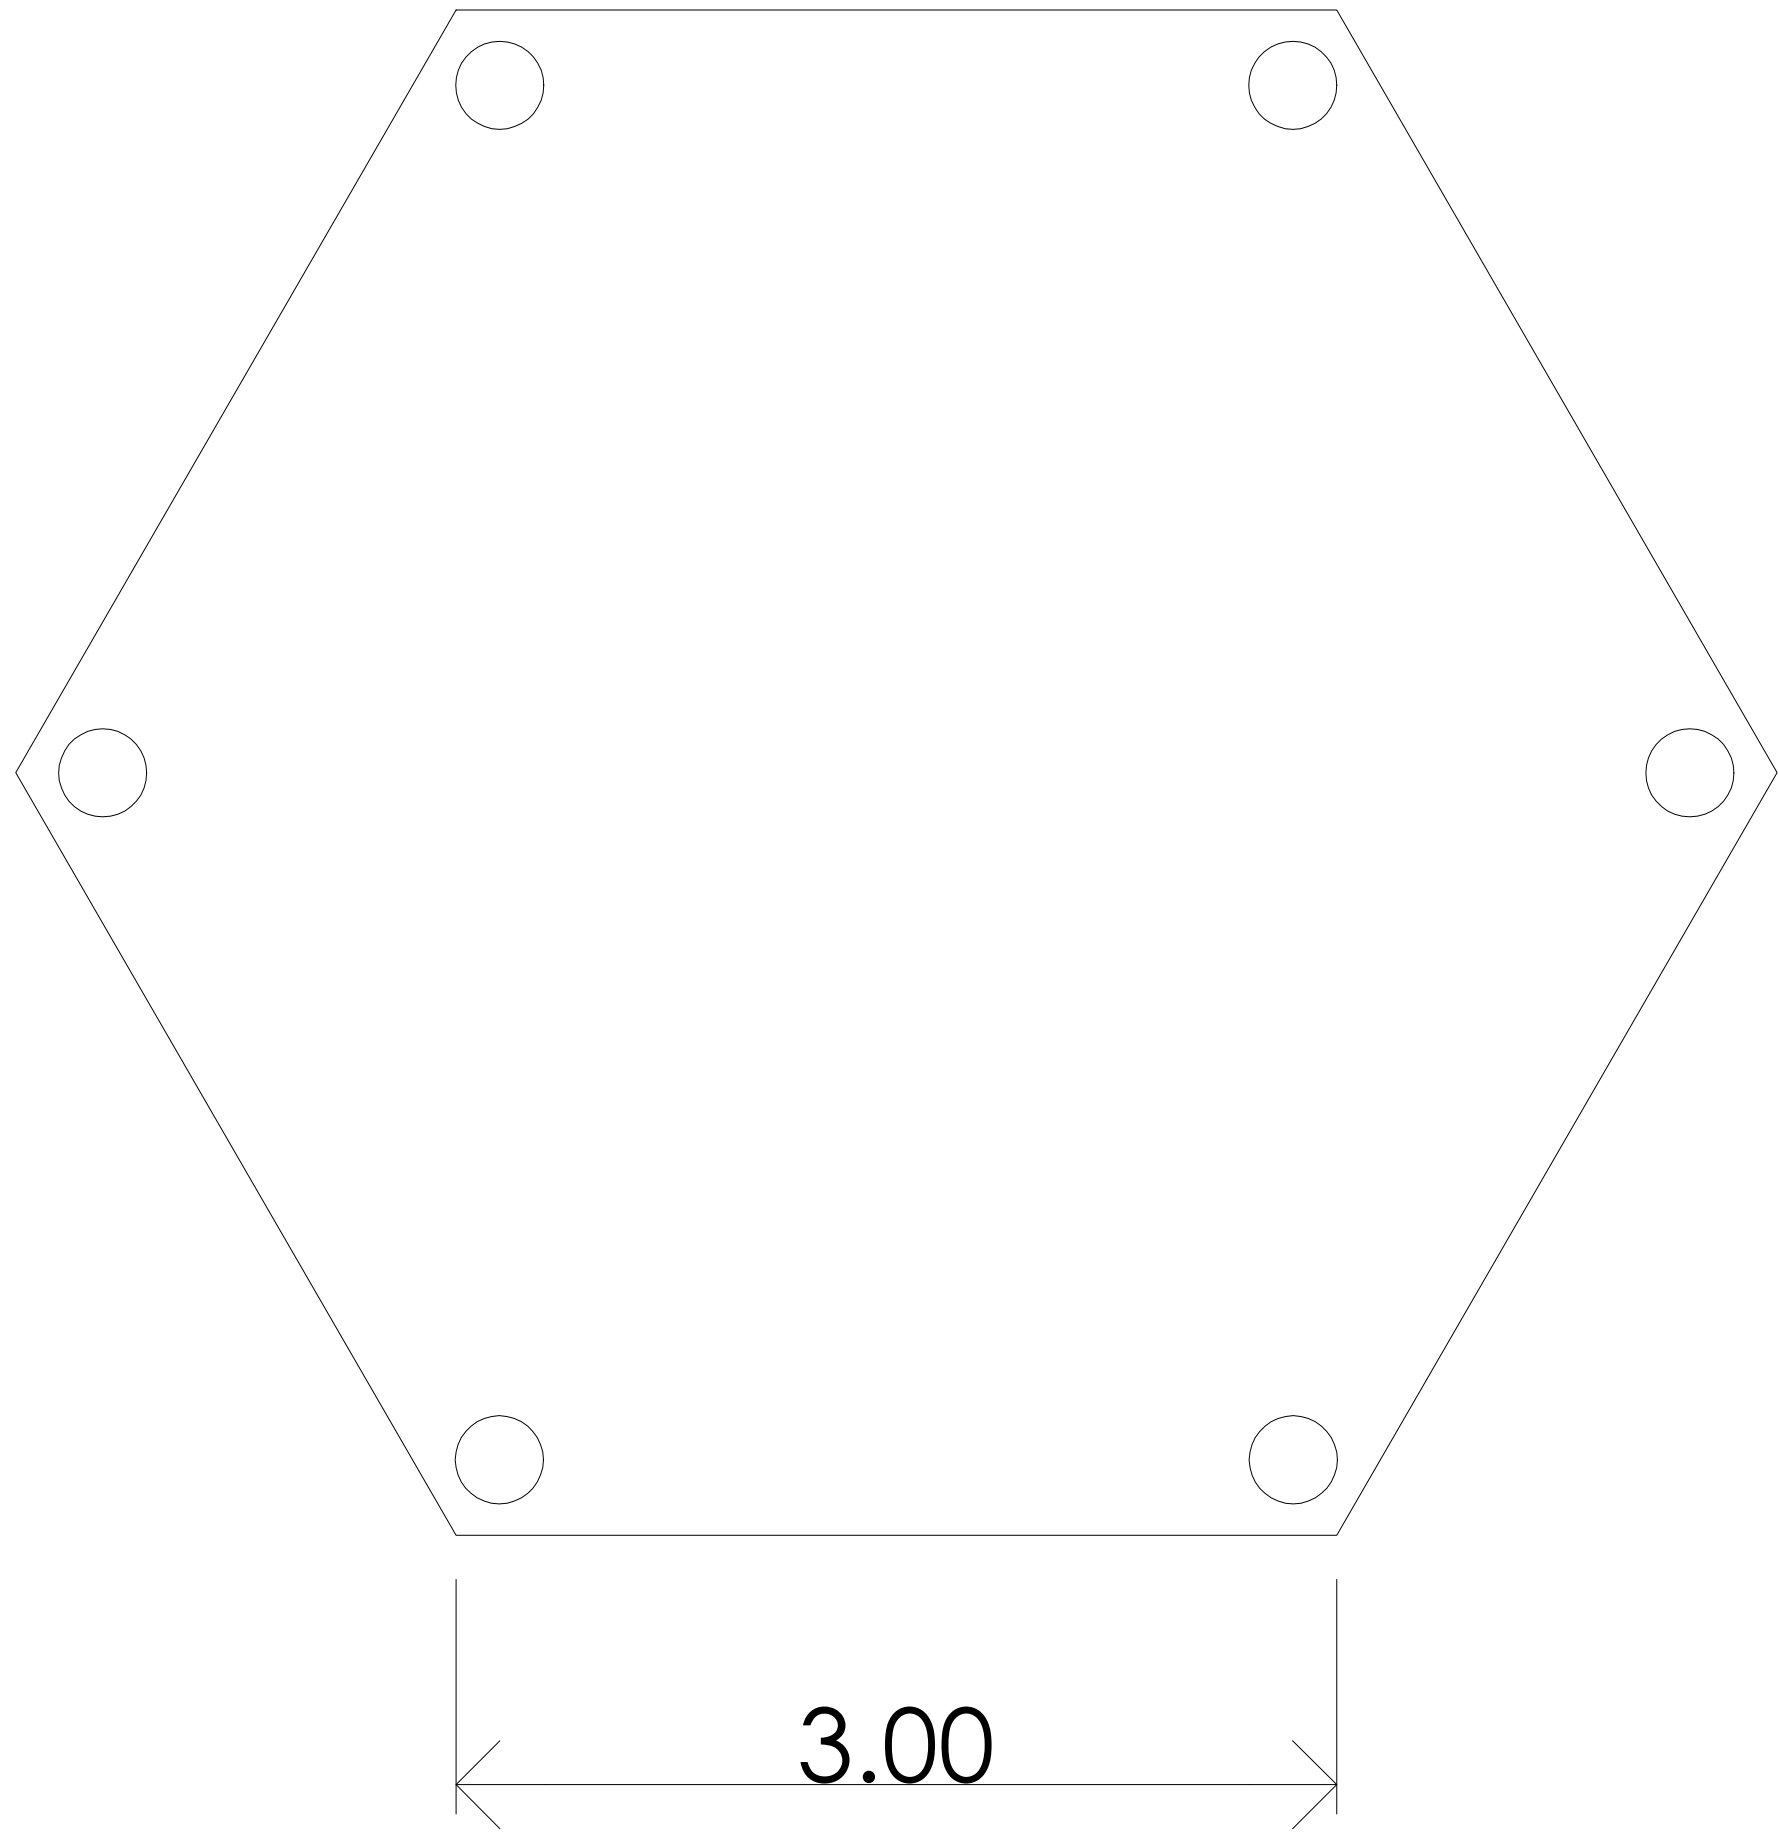


FLOOR PLAN

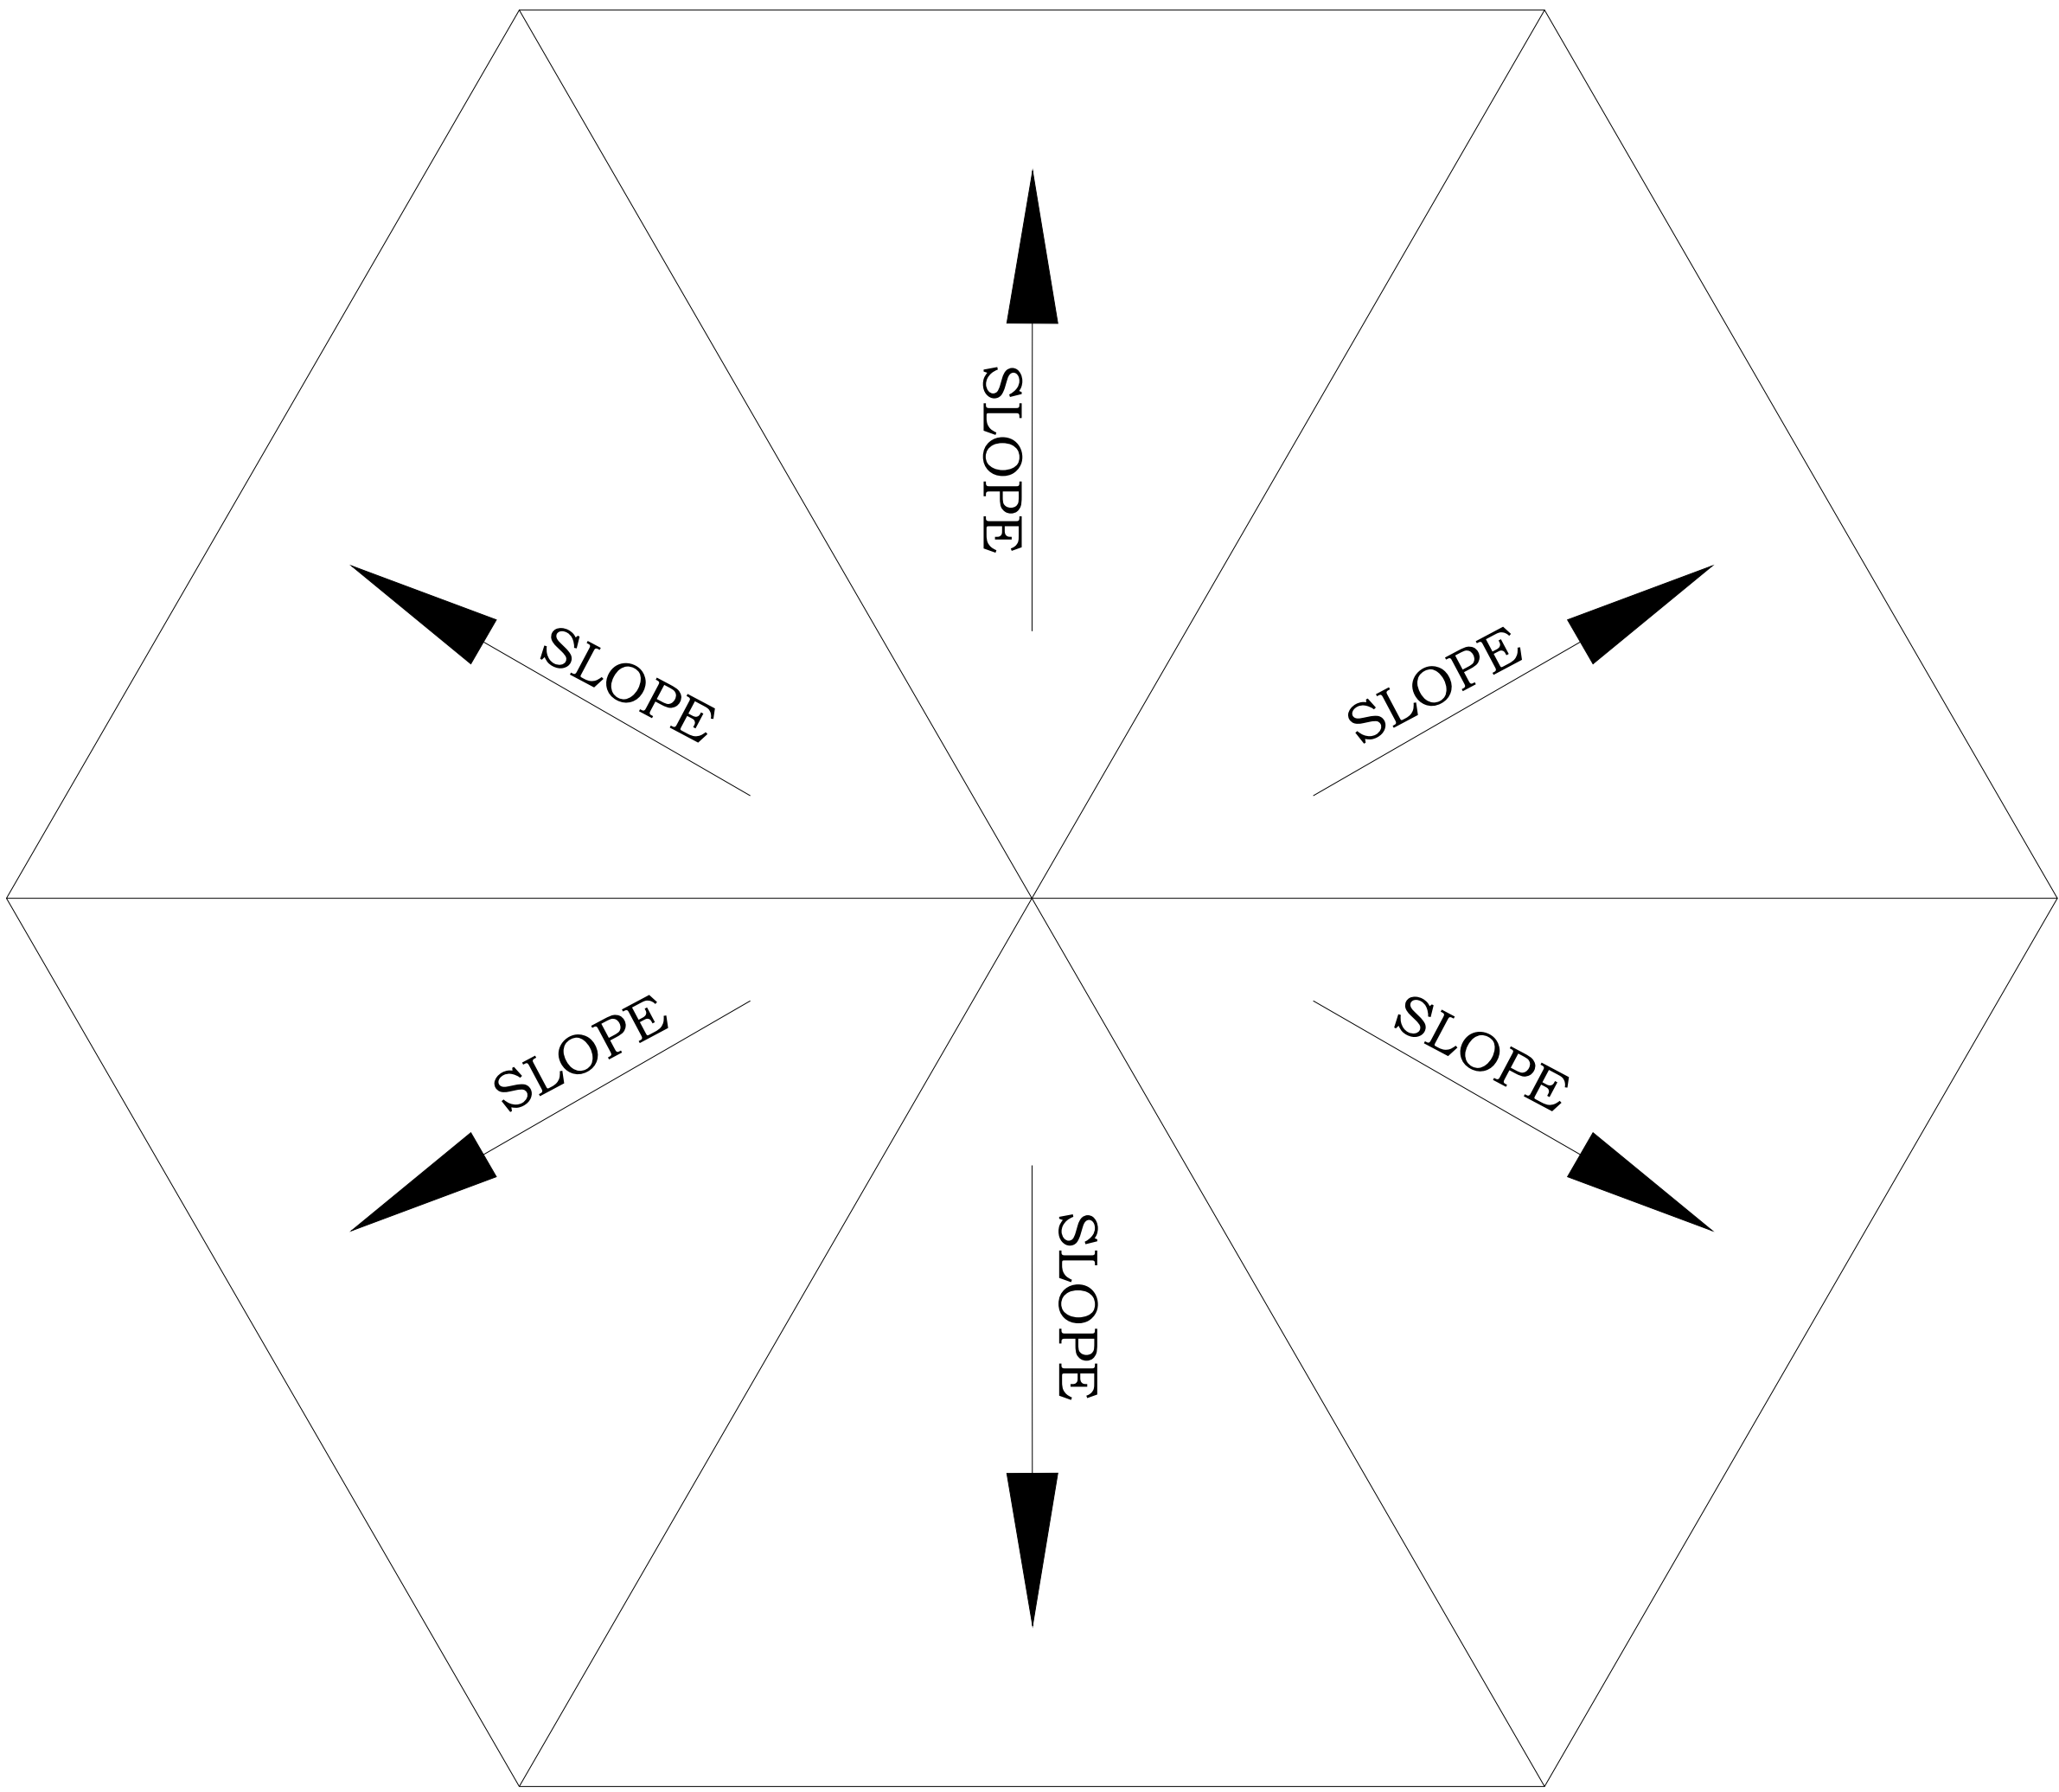


ROOF PLAN

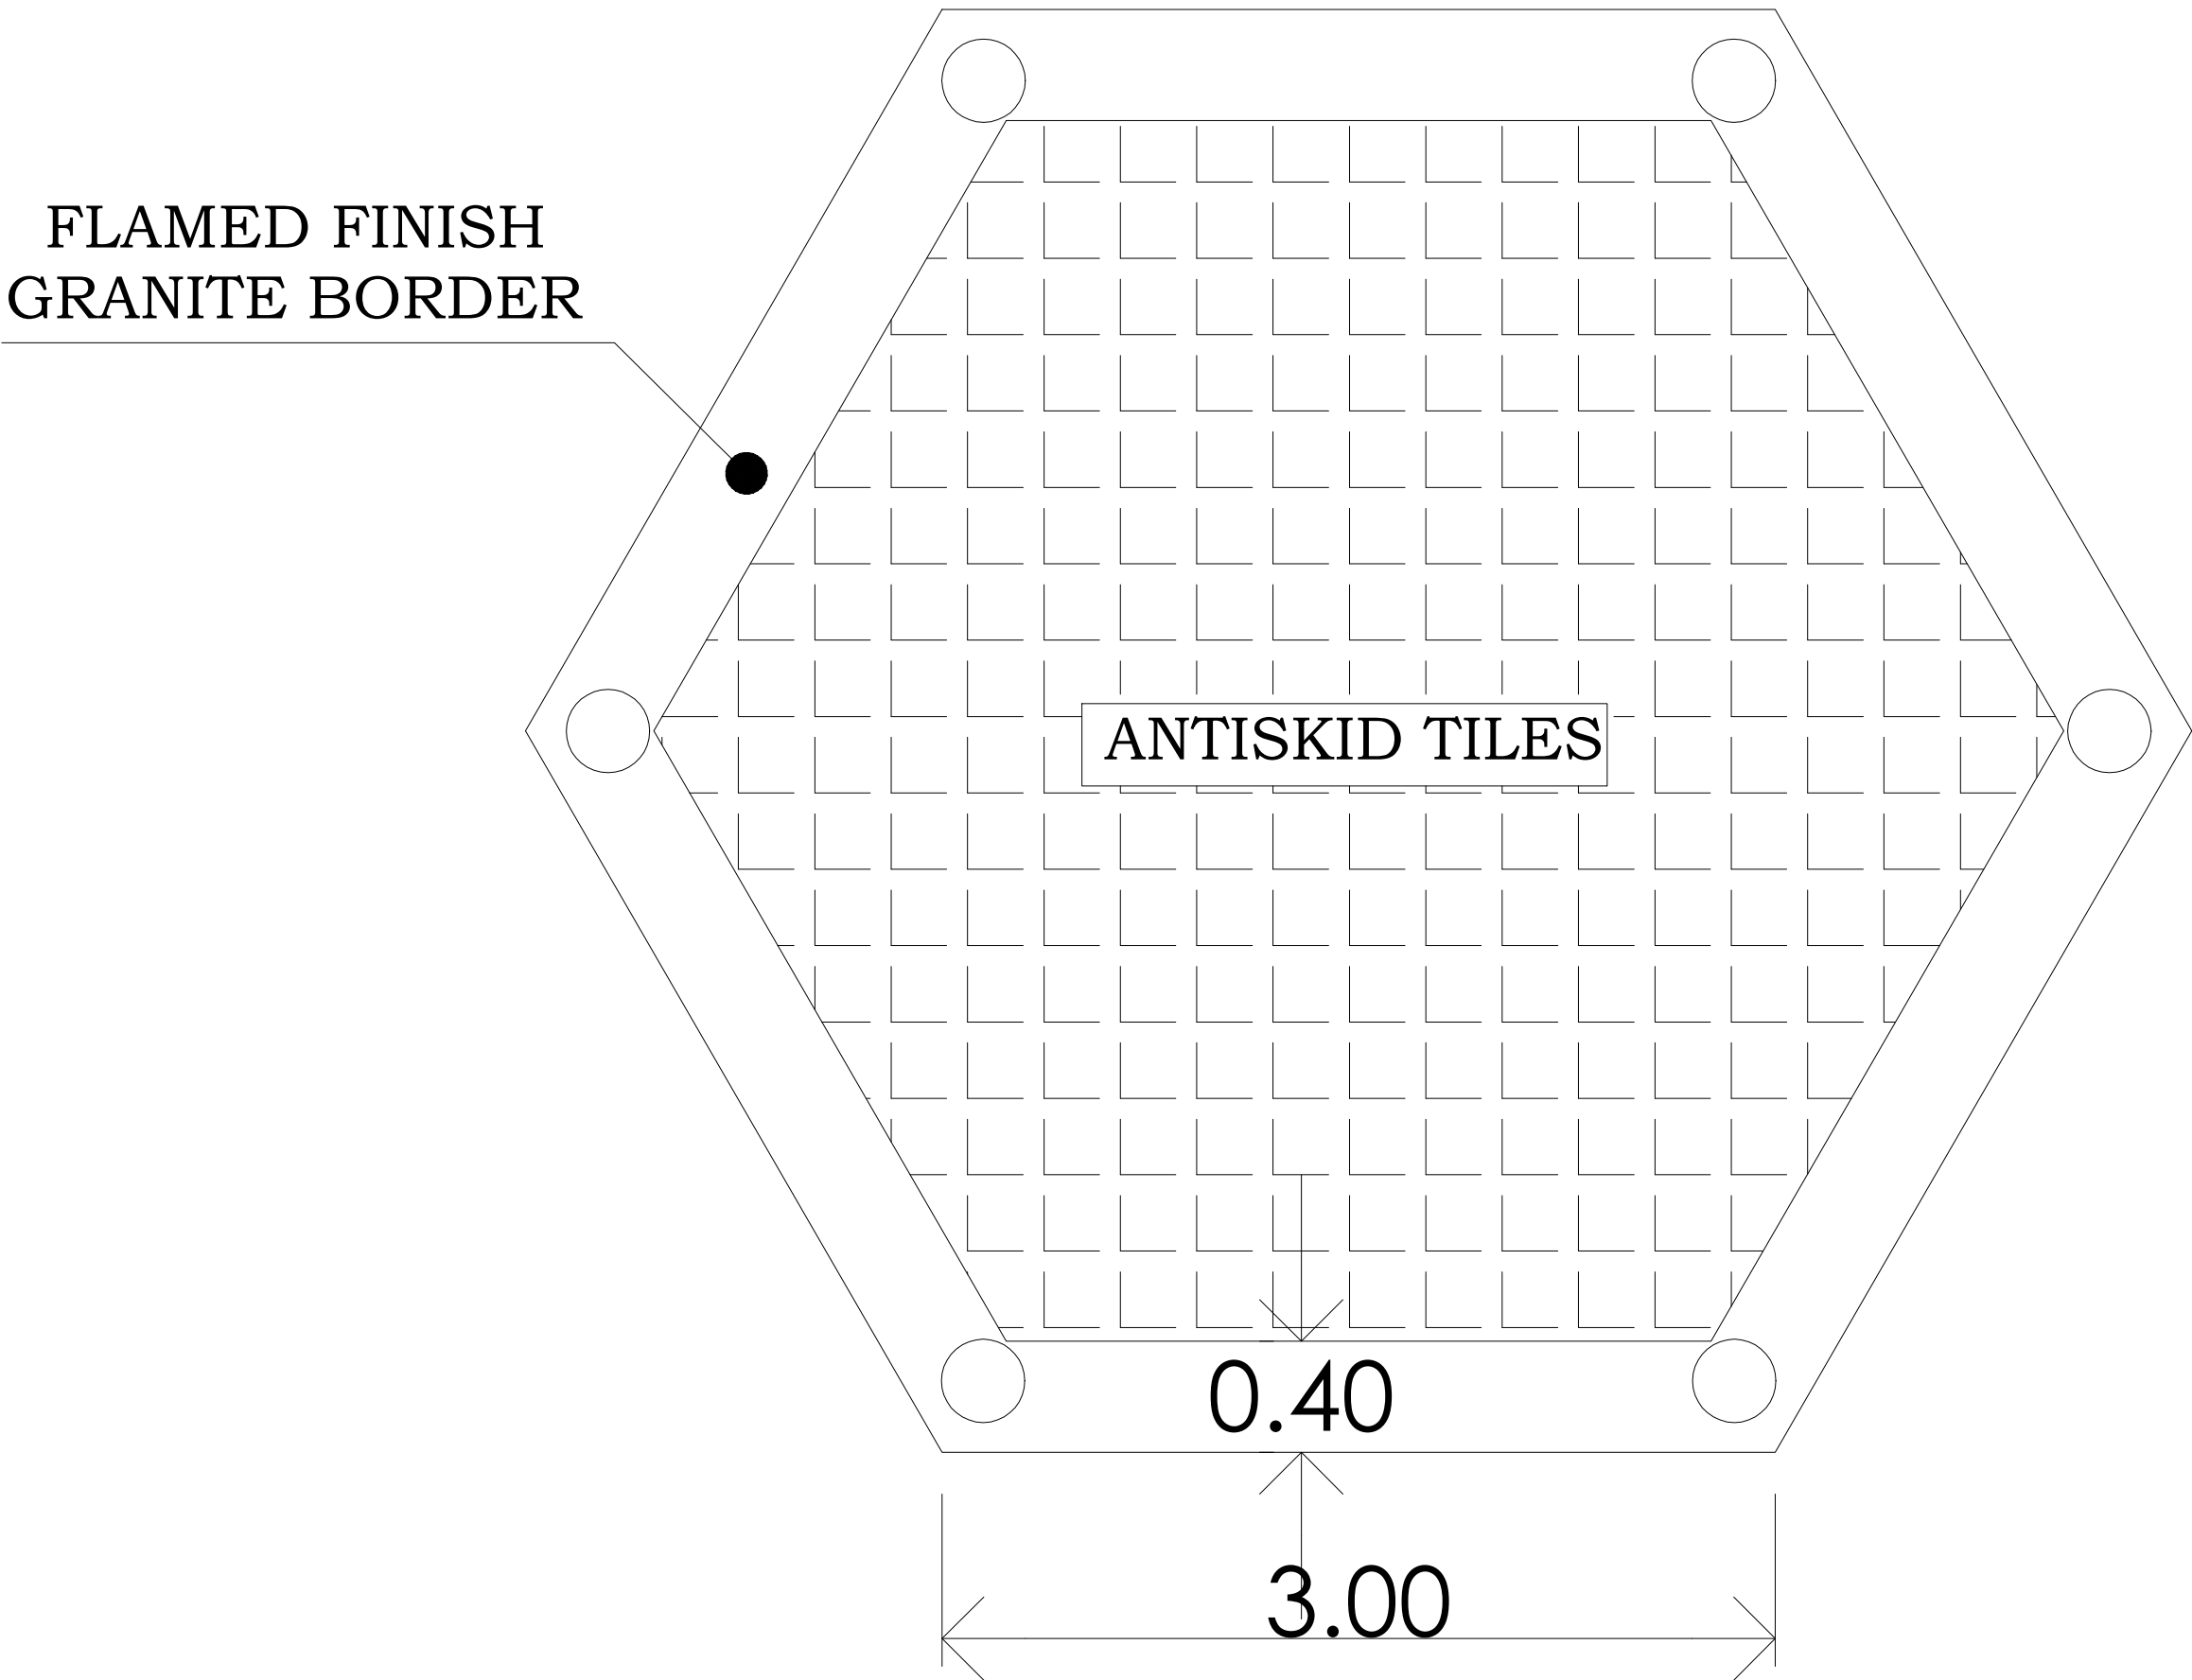


FLOORING LAYOUT

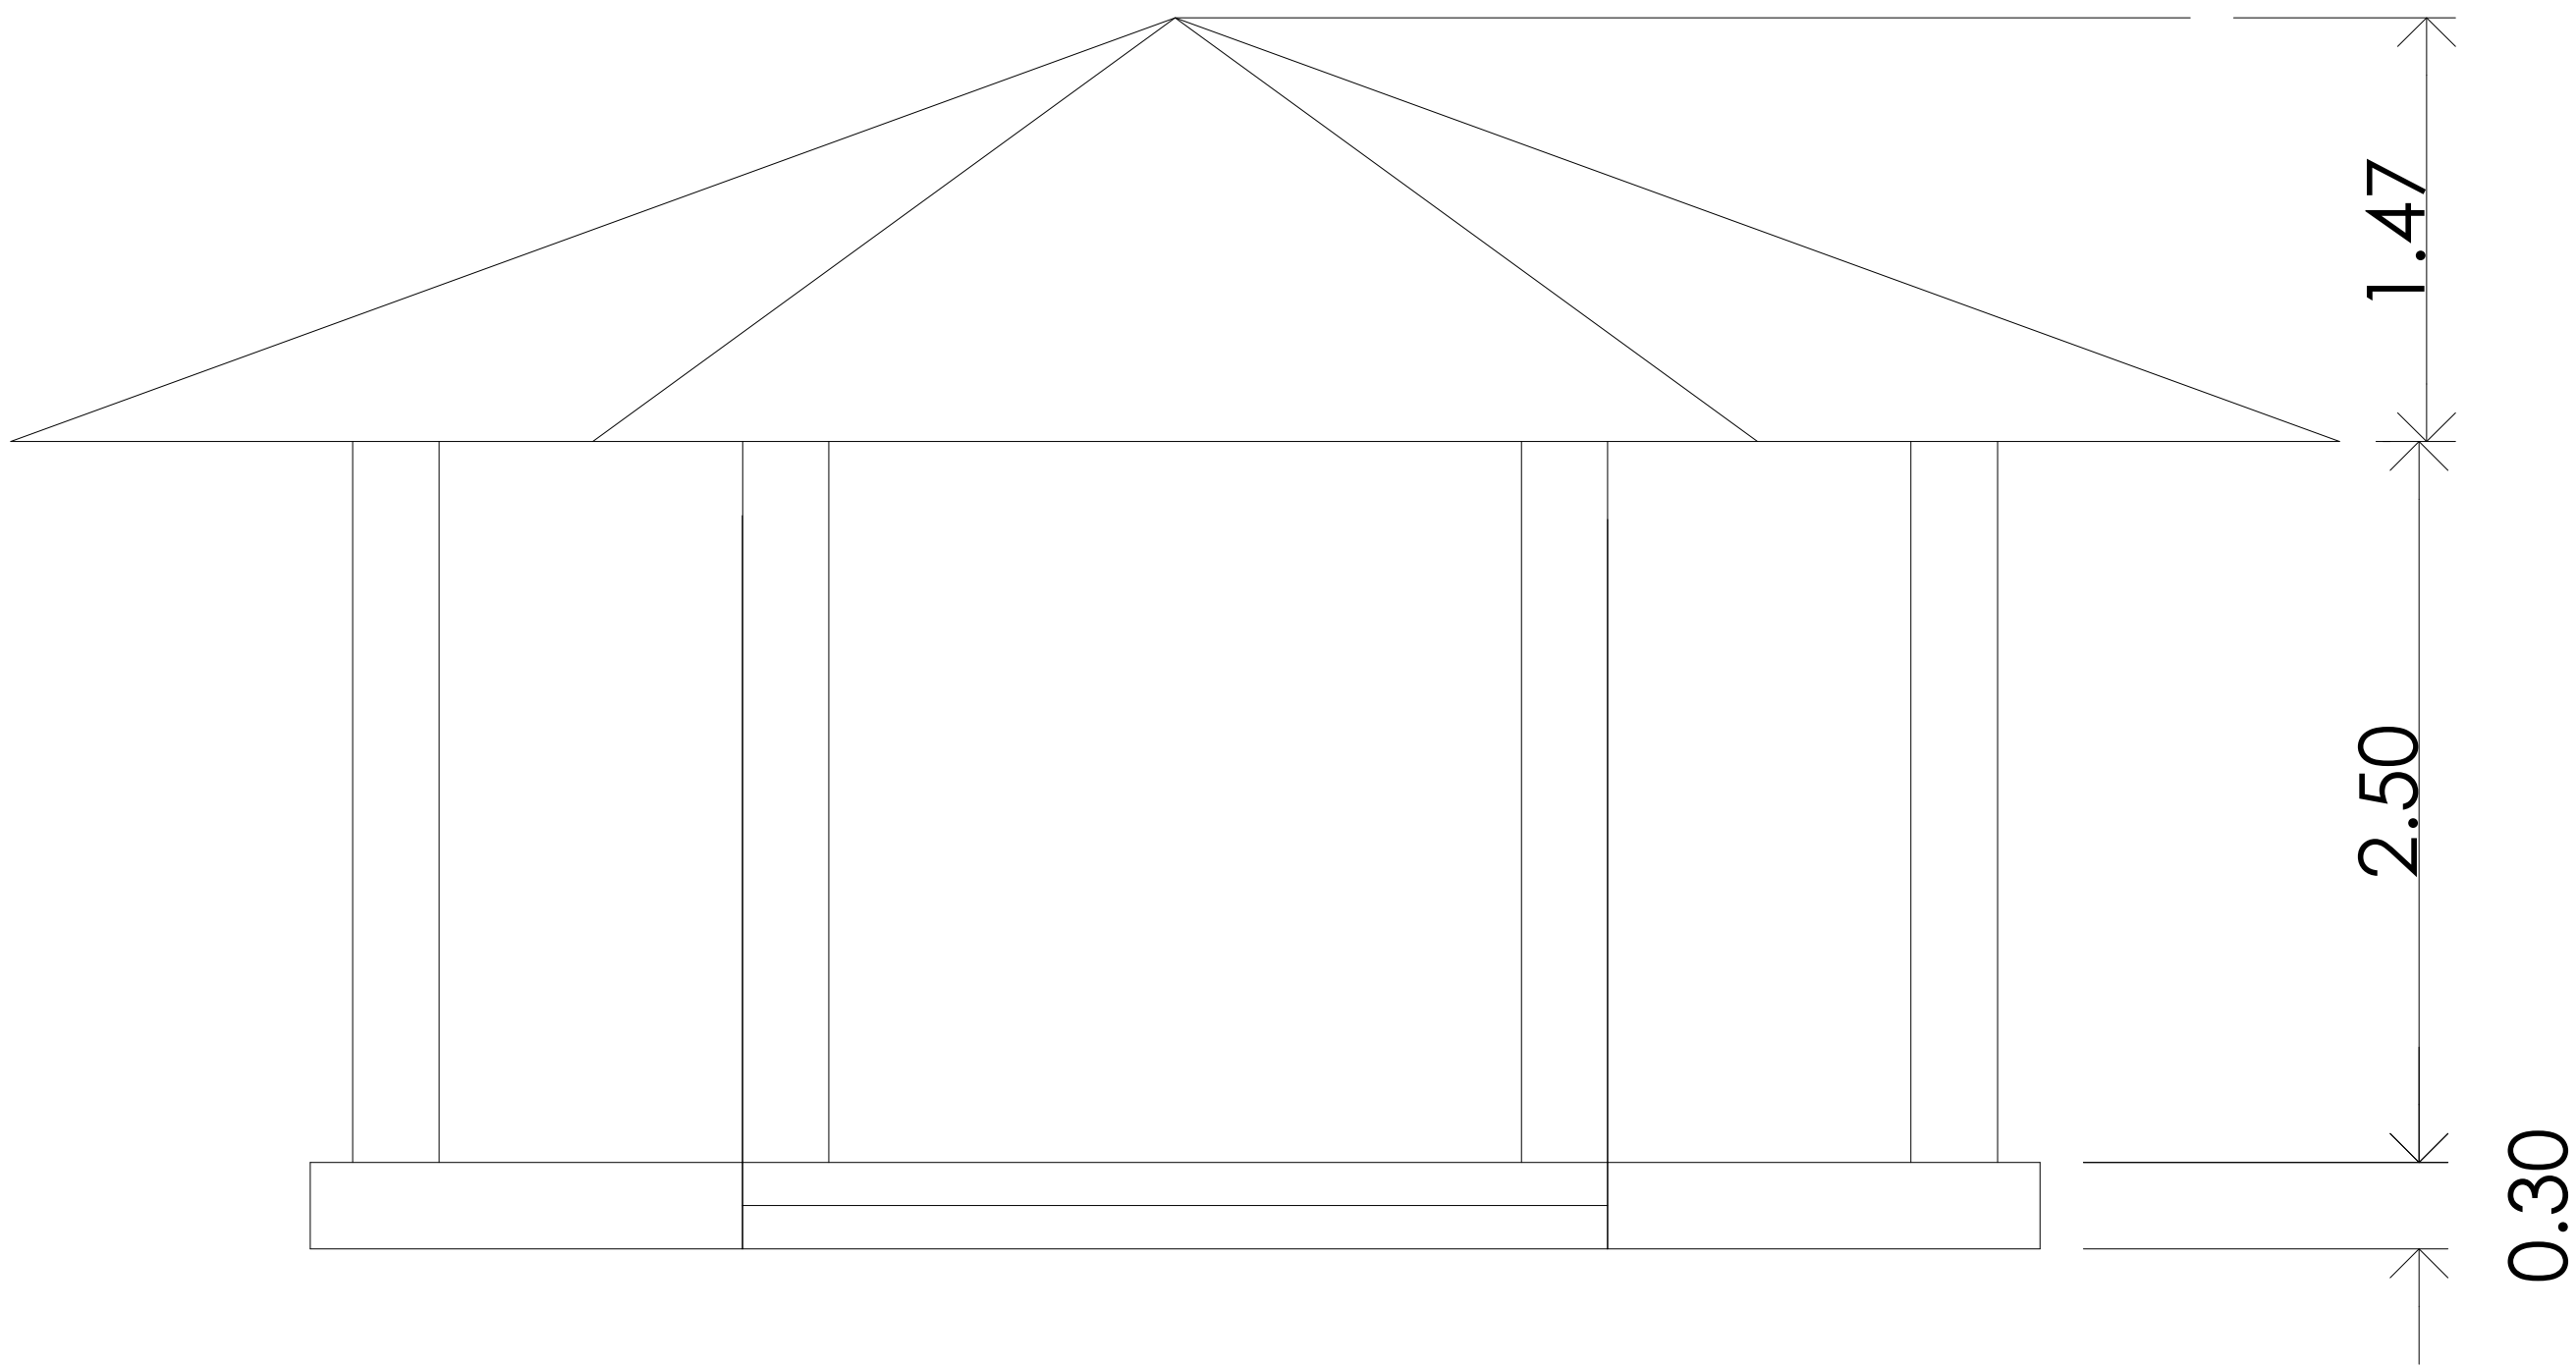

ELEVATION

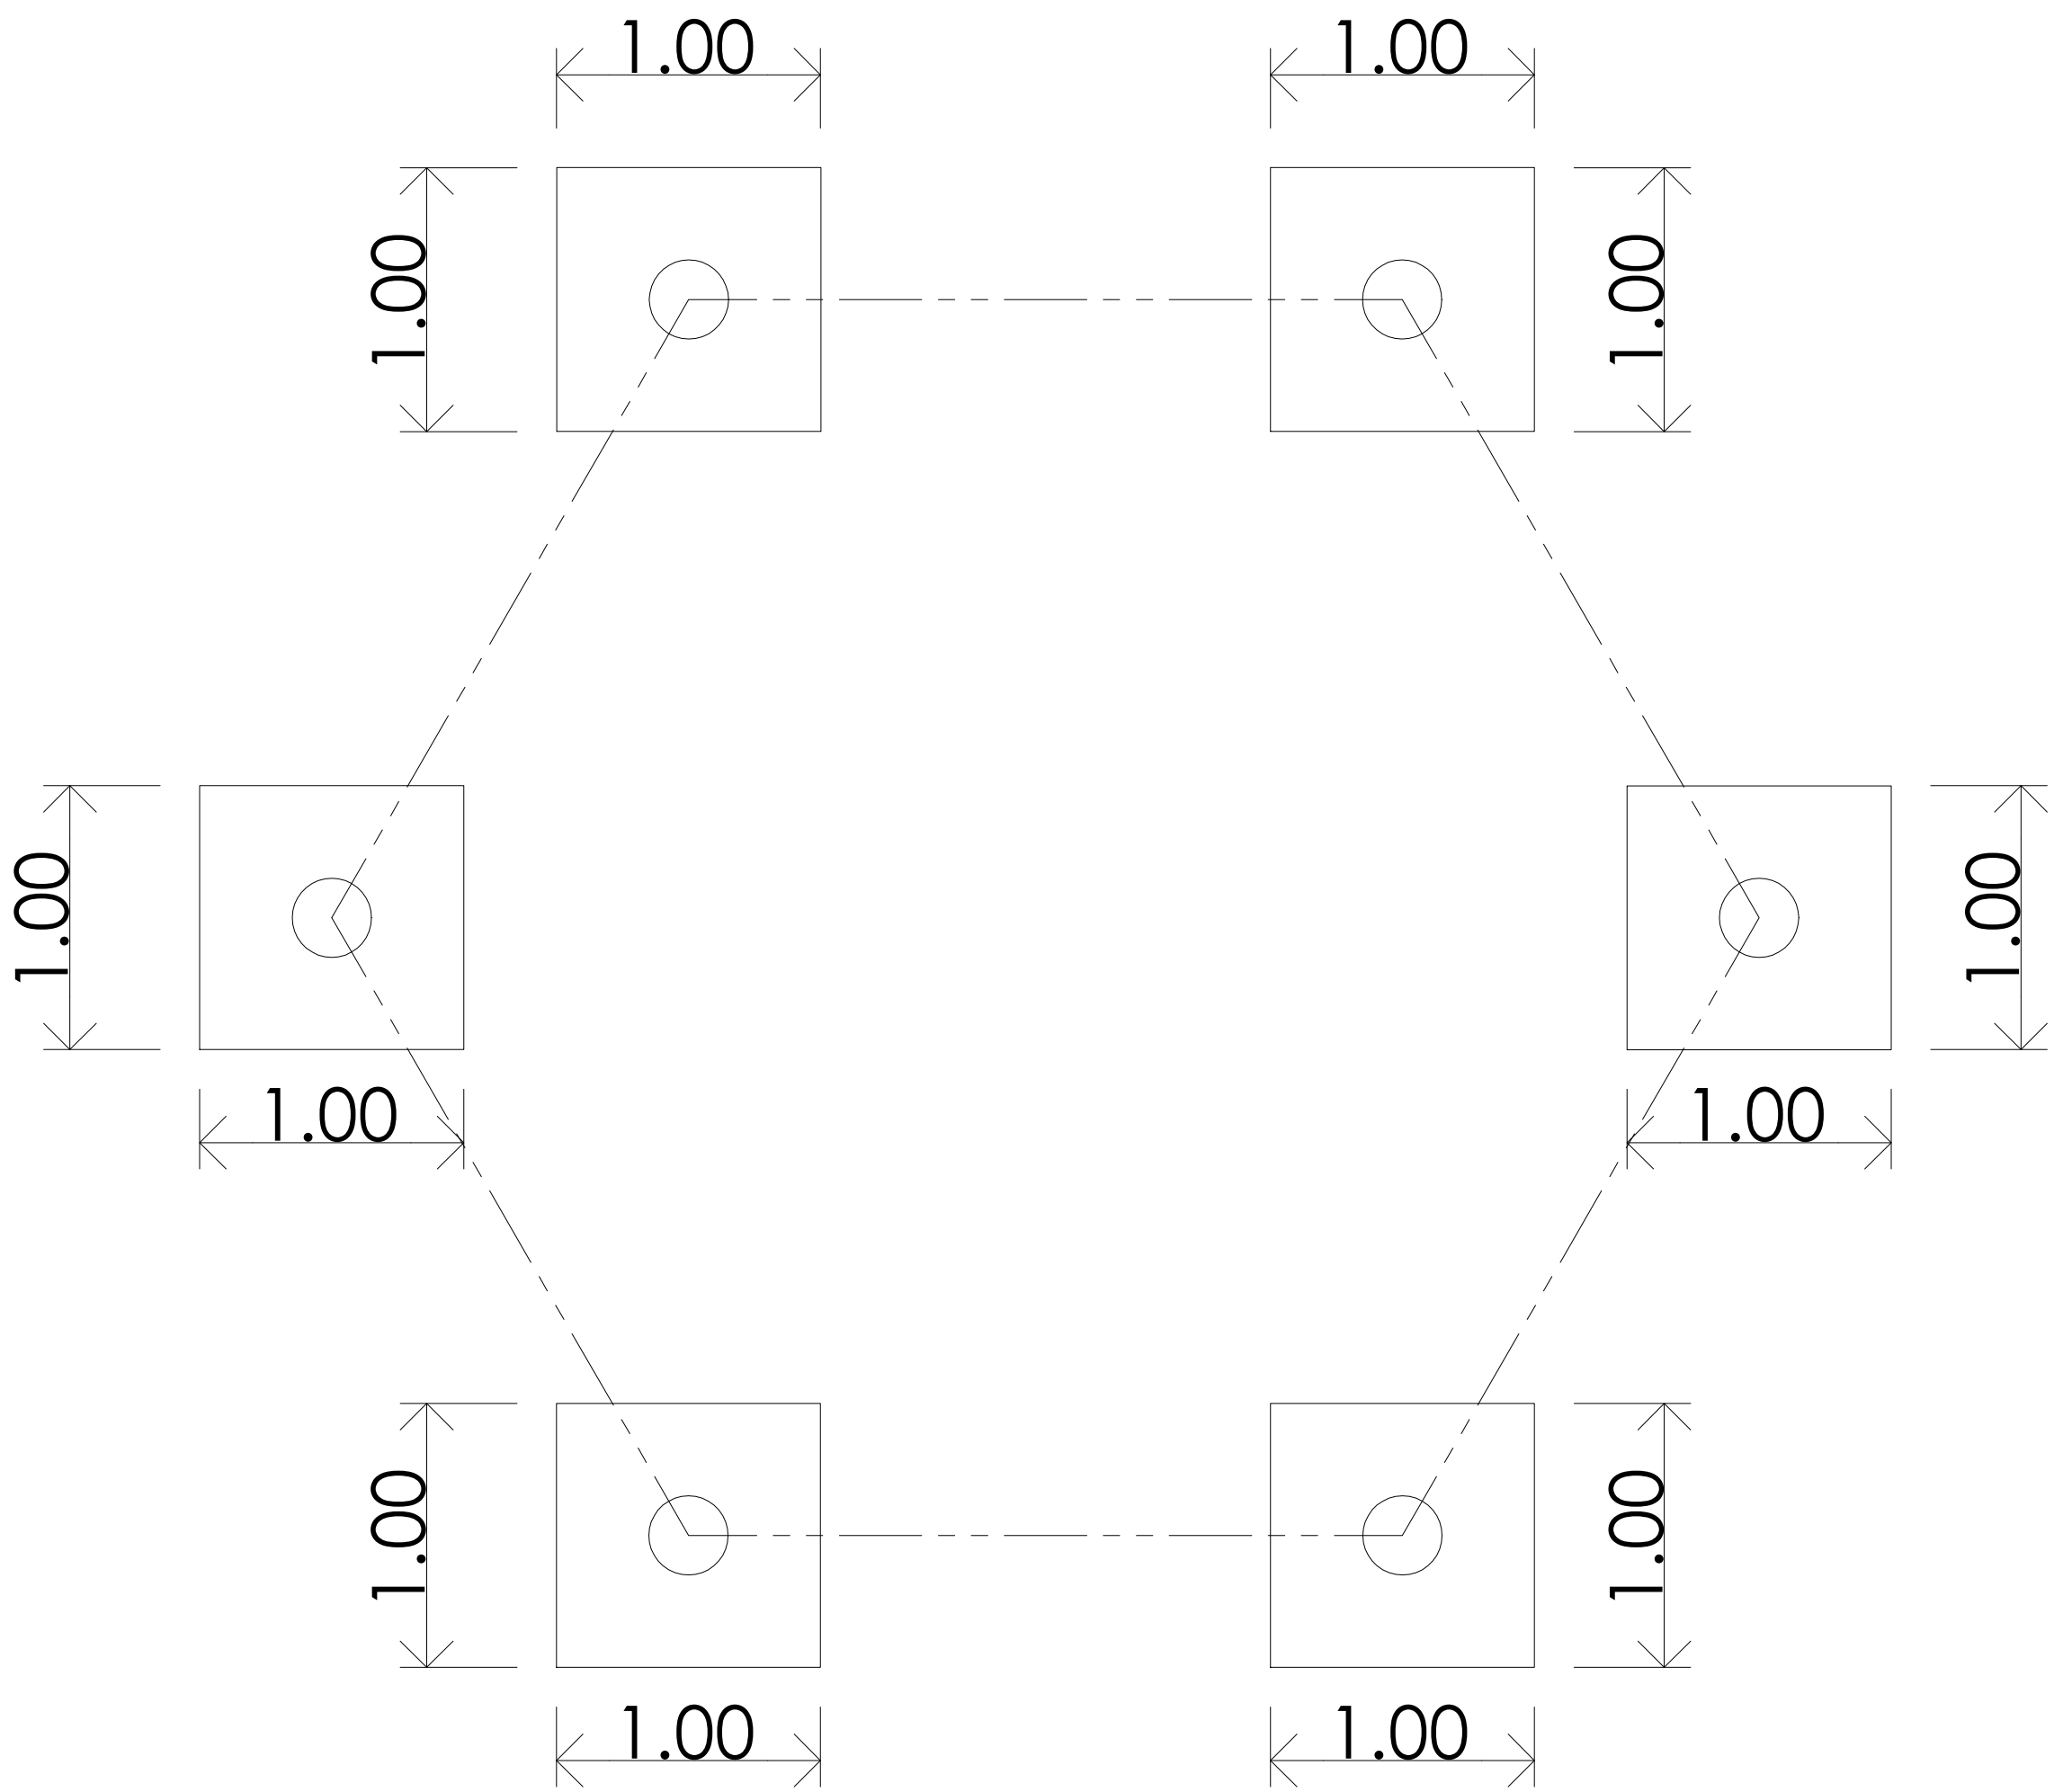


COLUMN AND FOOTING LAYOUT

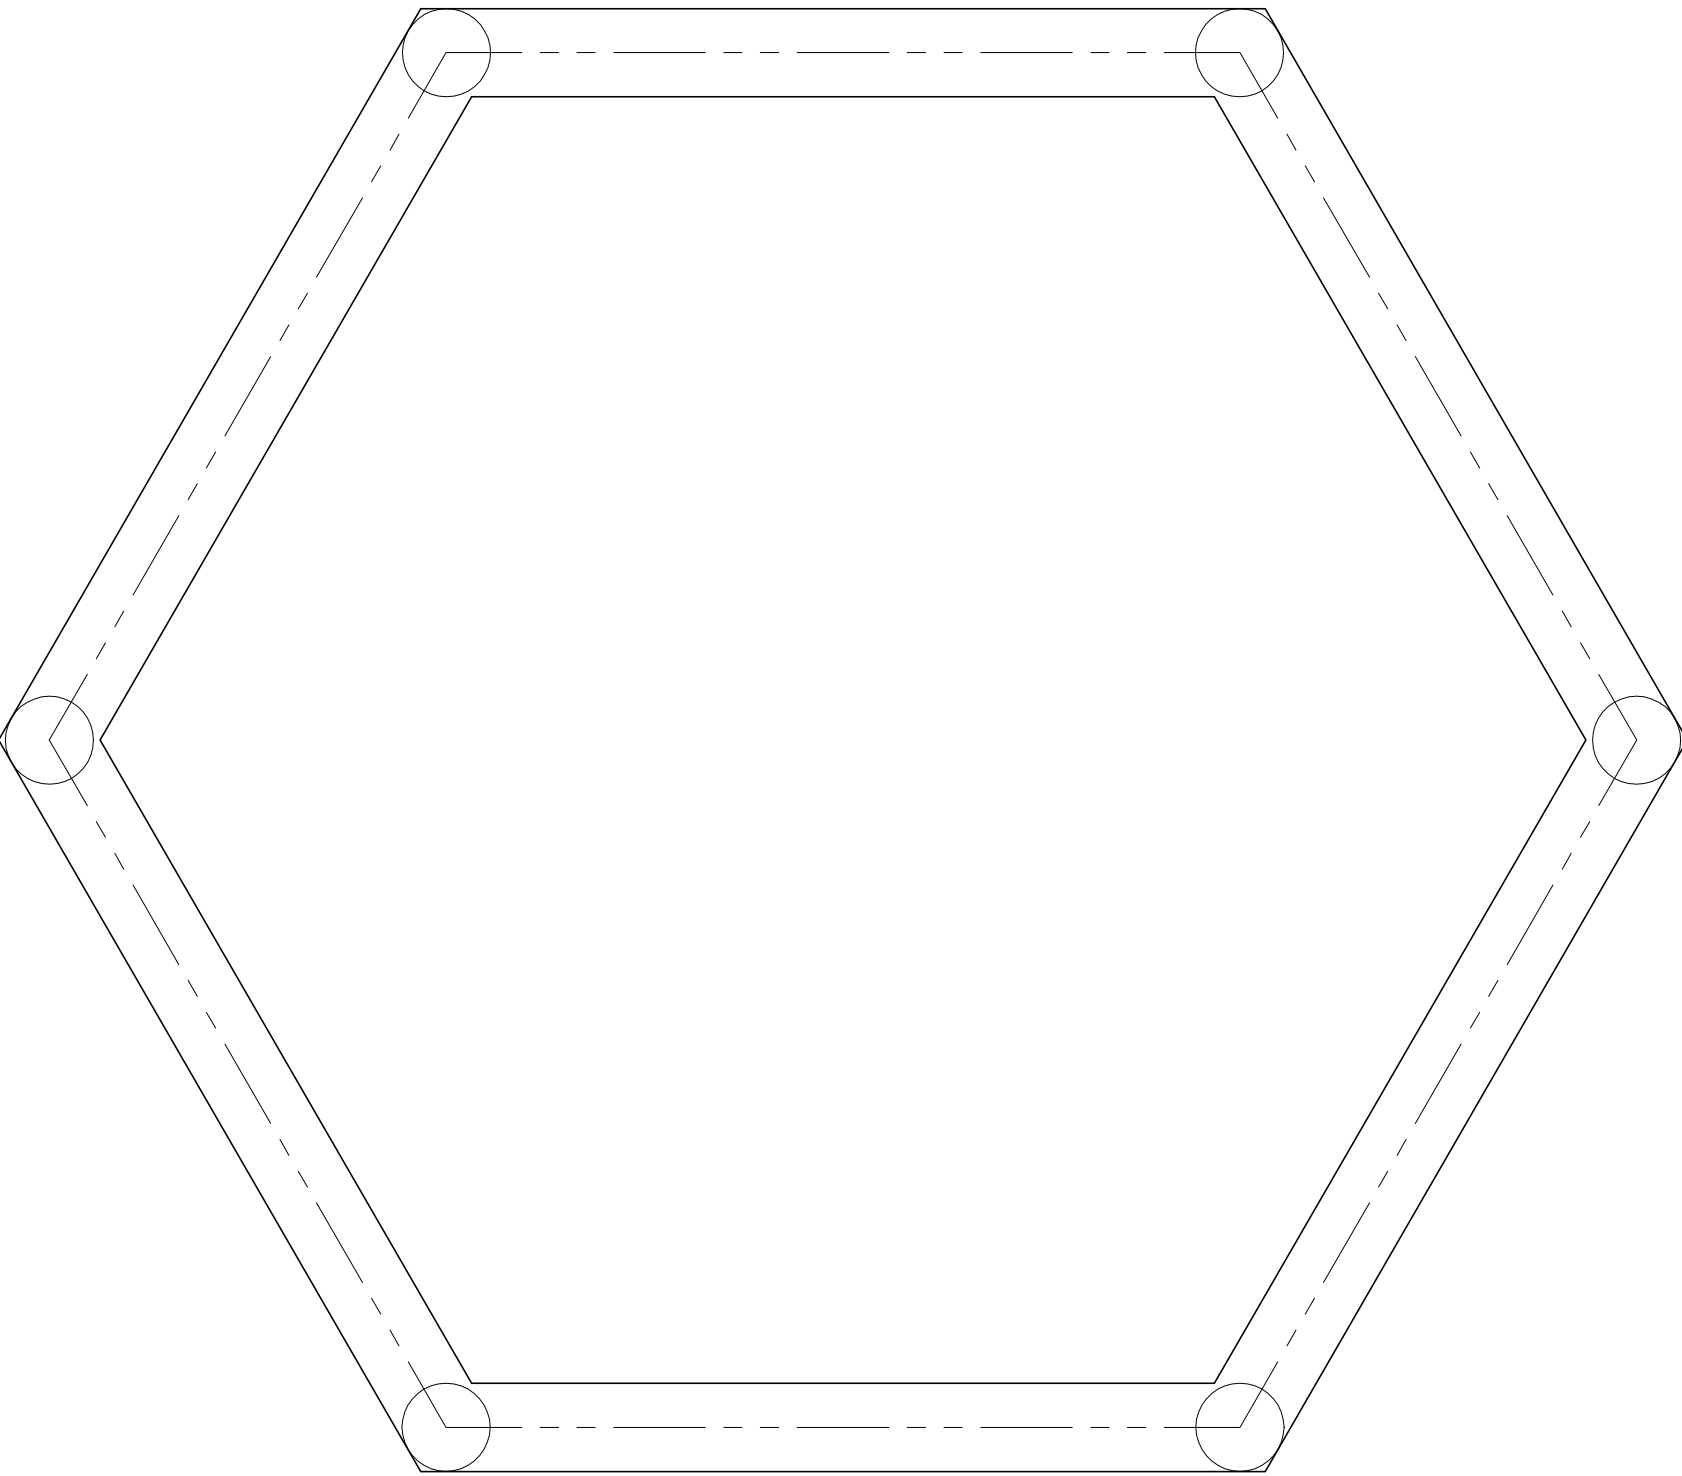


PLINTH & ROOF BEAM LAYOUT
(300 X 400)


DRN	EKA	PMC: Vijaykumar Sawant Associates Feasibility ■ Design ■ Engineering ■ Project Management B-1, Ground Floor, Alcon Regency, NH-17, Alto-Porvorim, Bardez, Goa - 403521
CHD	ANI	
APPROVED		EMPLOYER : INFO TECH CORPORATION OF GOA LIMITED
SCALE		PROJECT: DEVELOPMENT OF PARKING BAY/PAVEMENT WORKS AT GREENFIELD ELECTRONICS MANUFACTURING CLUSTERS (EMC) IN TUEM VILLAGE OF PERNEM TALUKA. SUBHEAD- BALANCE EXTERNAL WORK
DATE	05/04/2022	
DRG No.	ITGT/BAL/A-06	
REV		CONTENTS: GAZEBO DETAILS

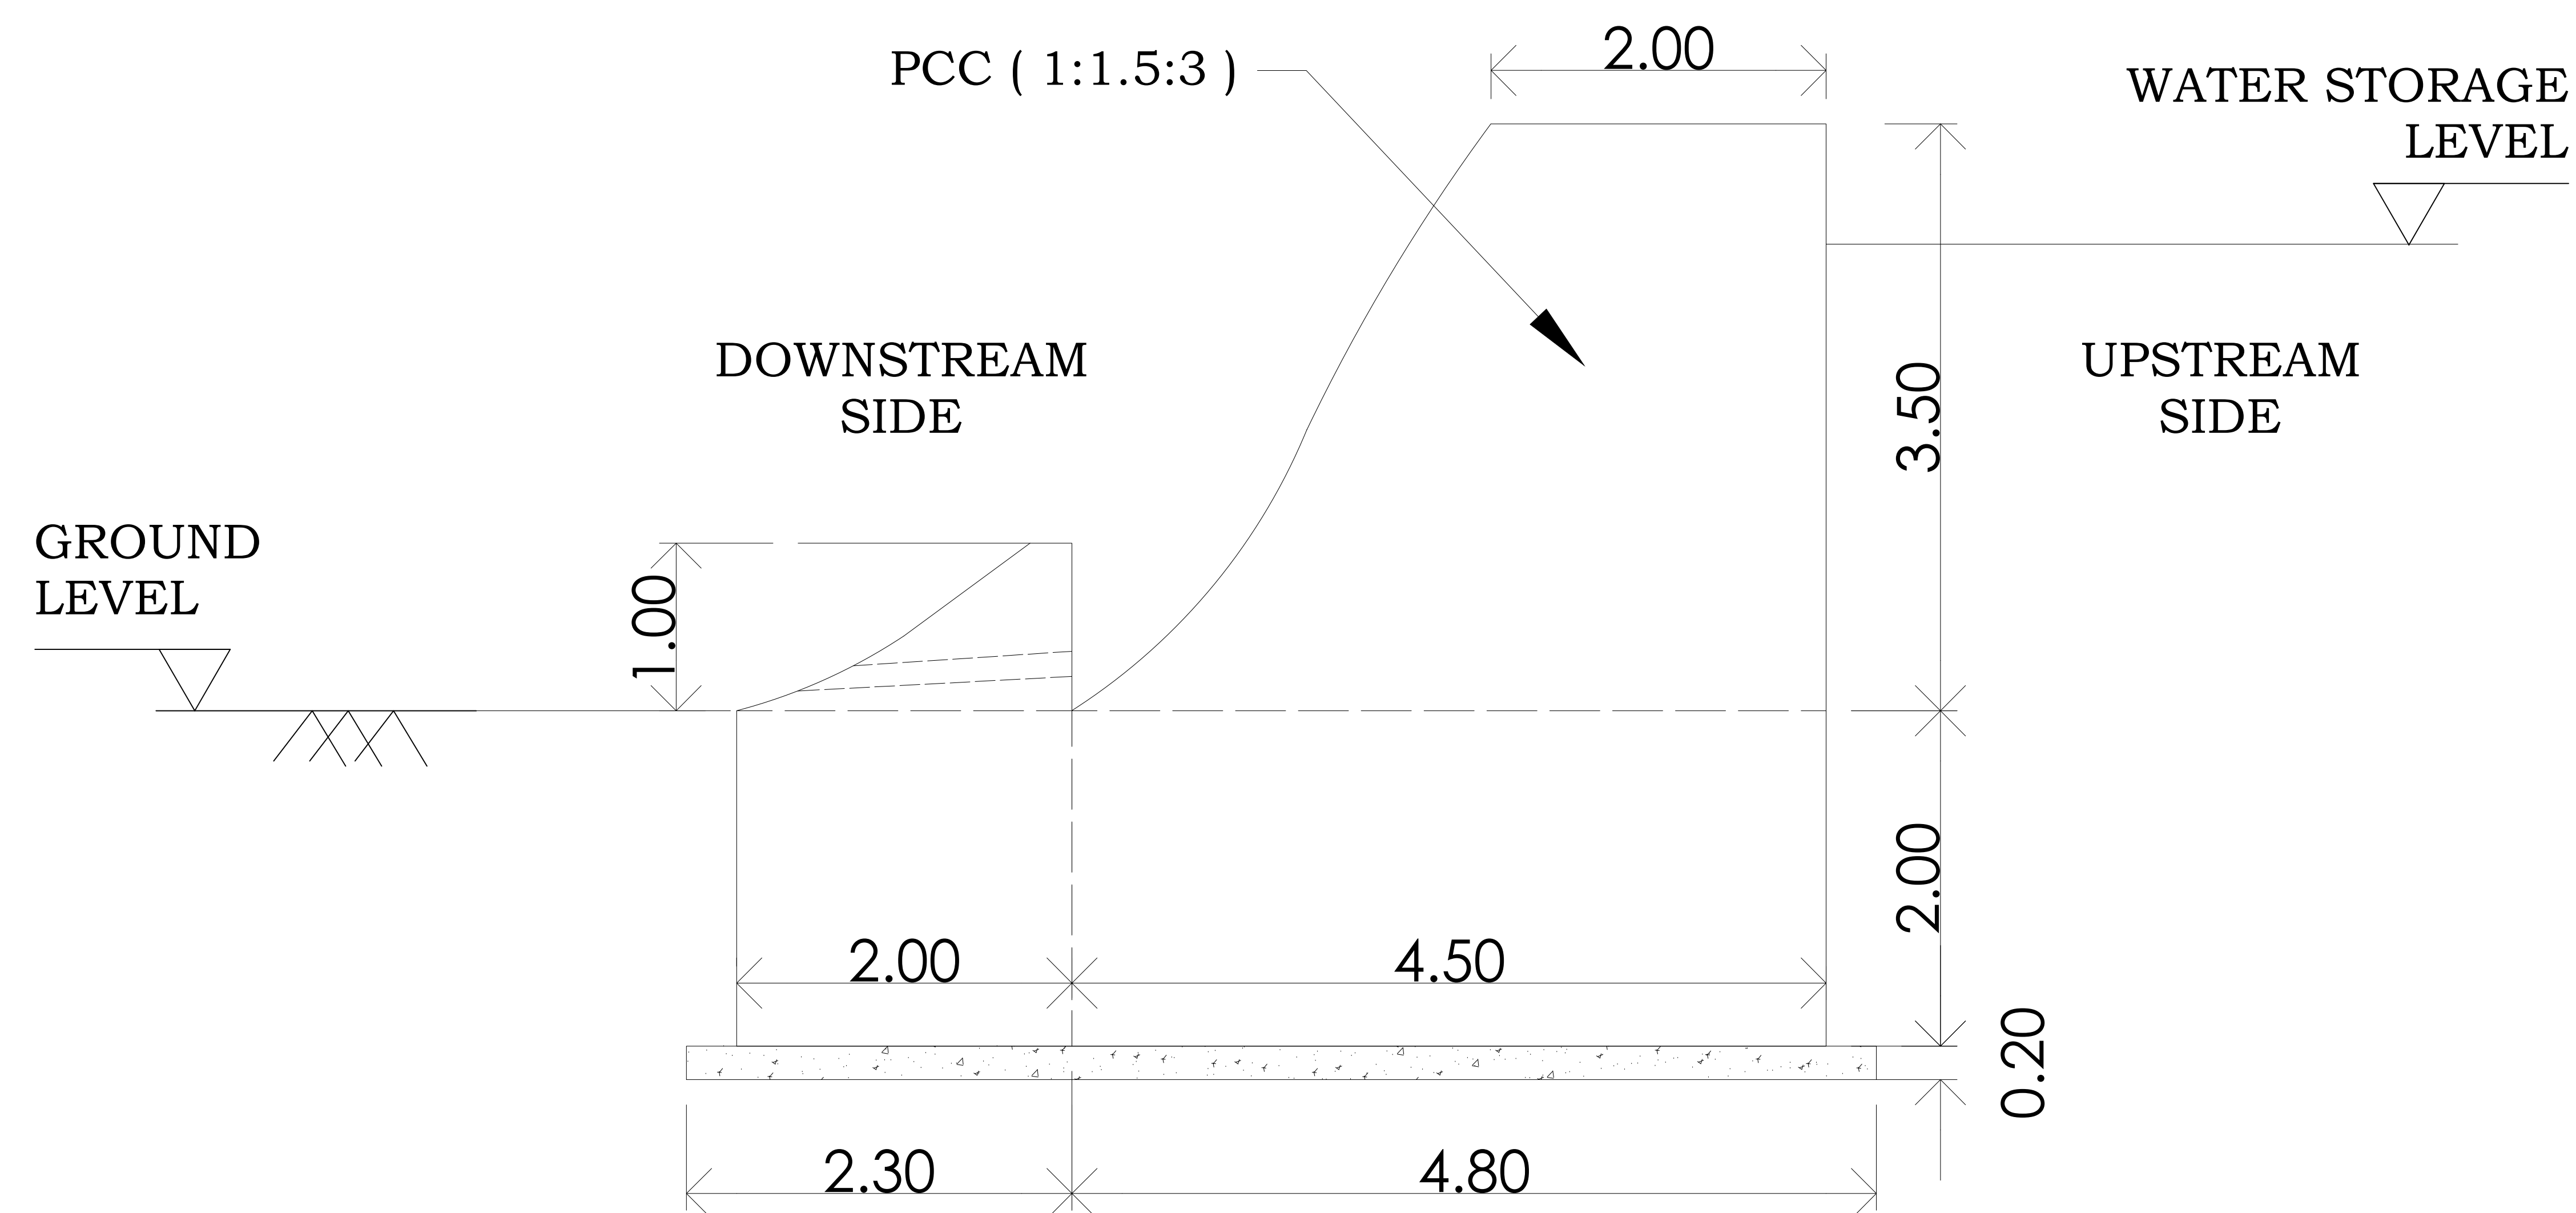

TYPICAL SECTION OF MAIN WALL (B - C)

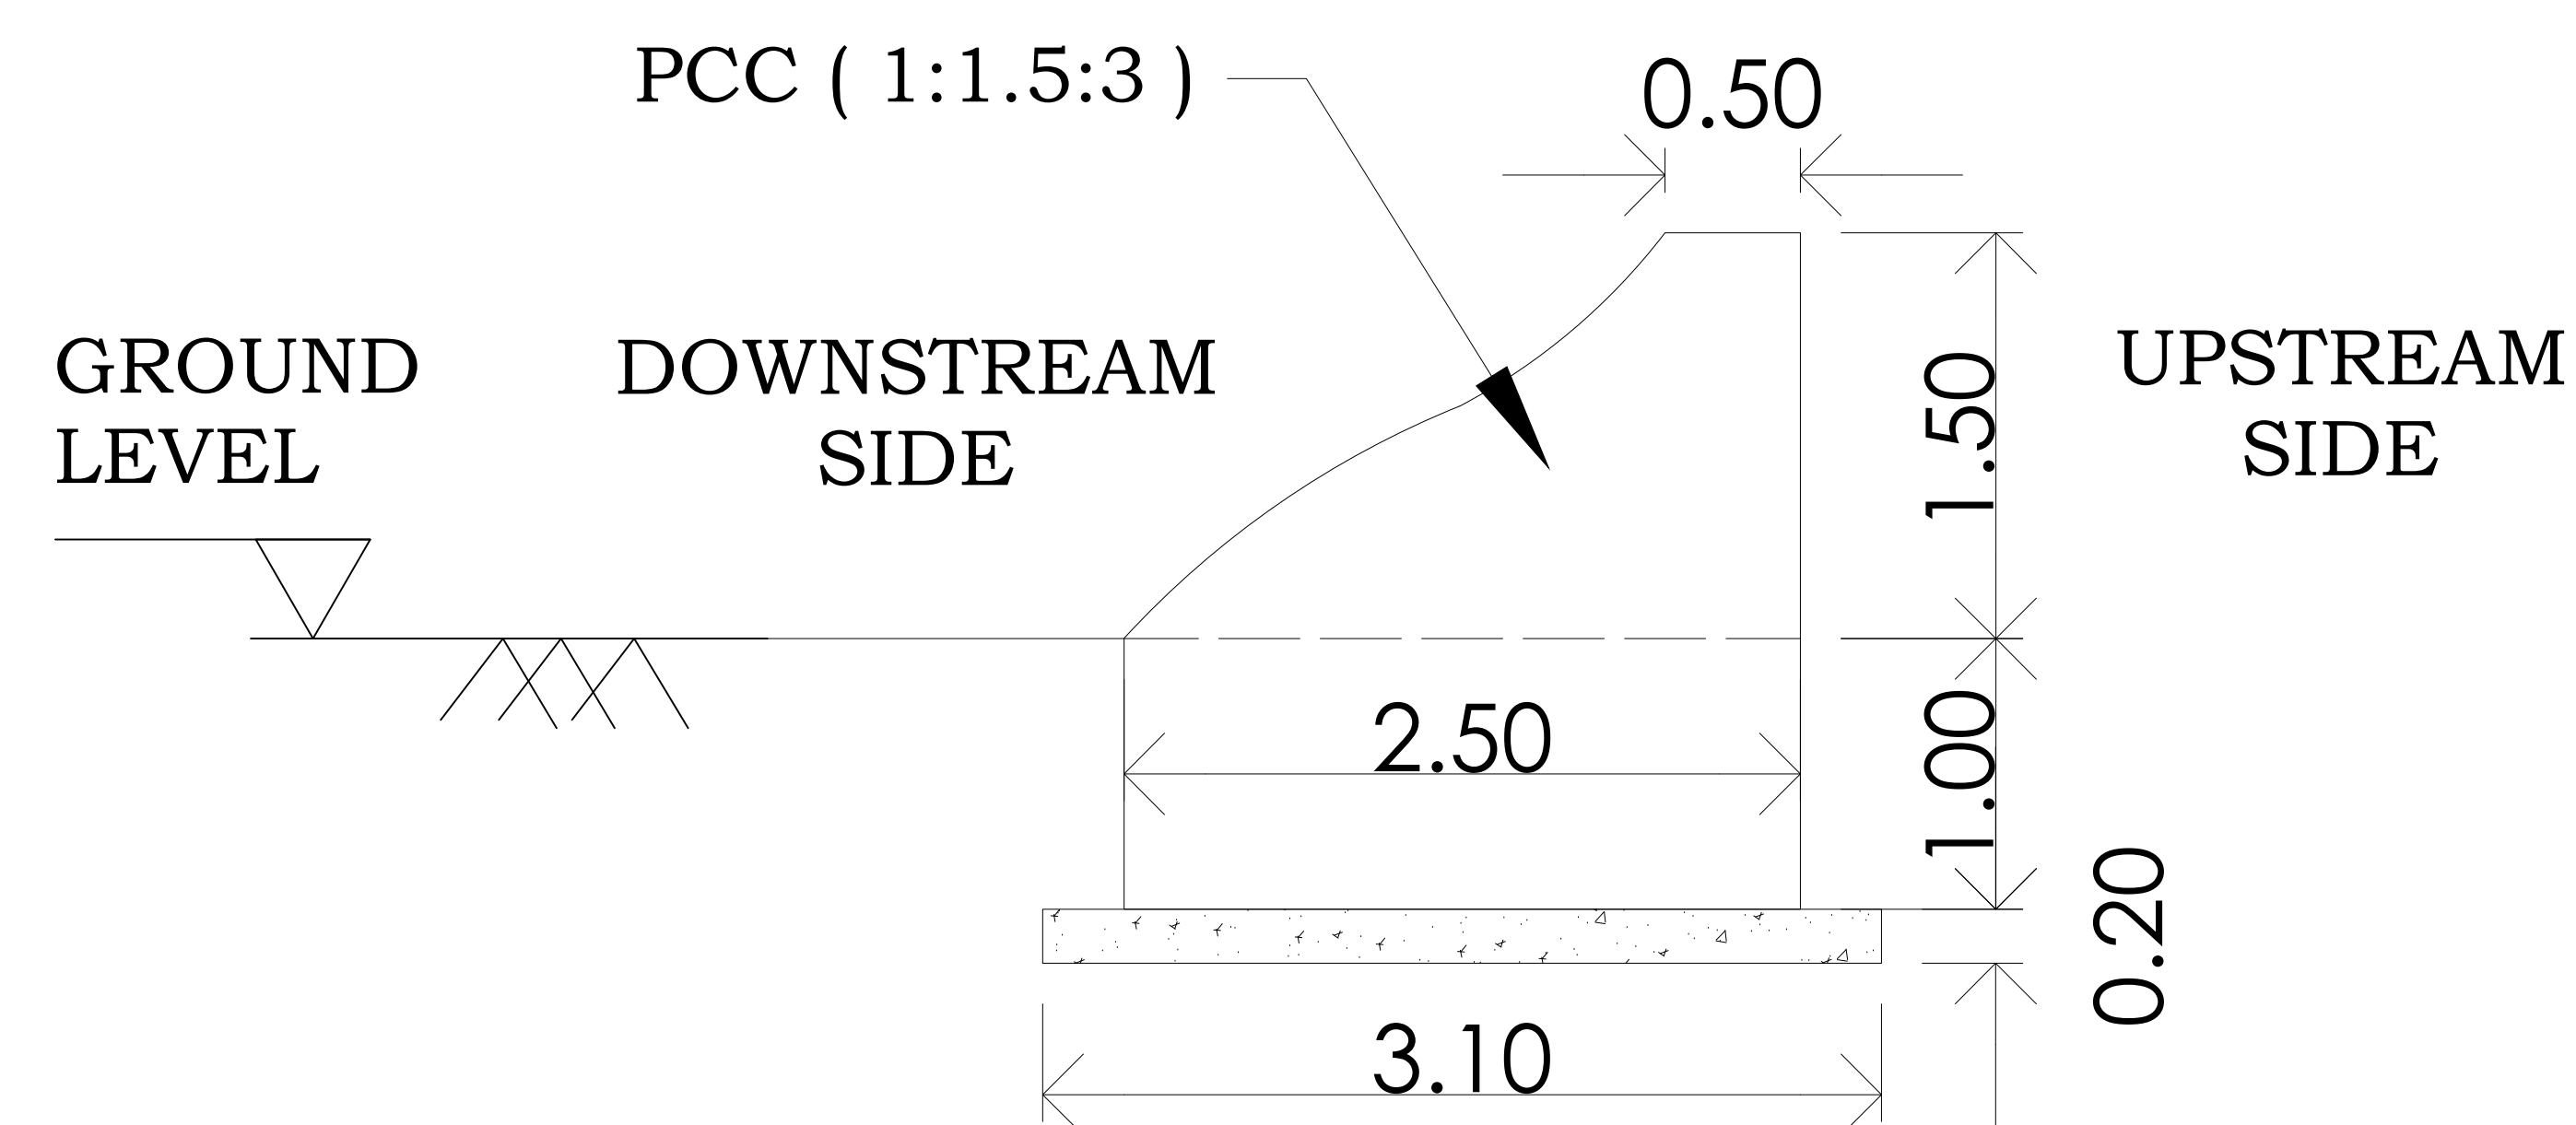


TYPICAL SECTION OF SIDE WALL (A - B & C - D)

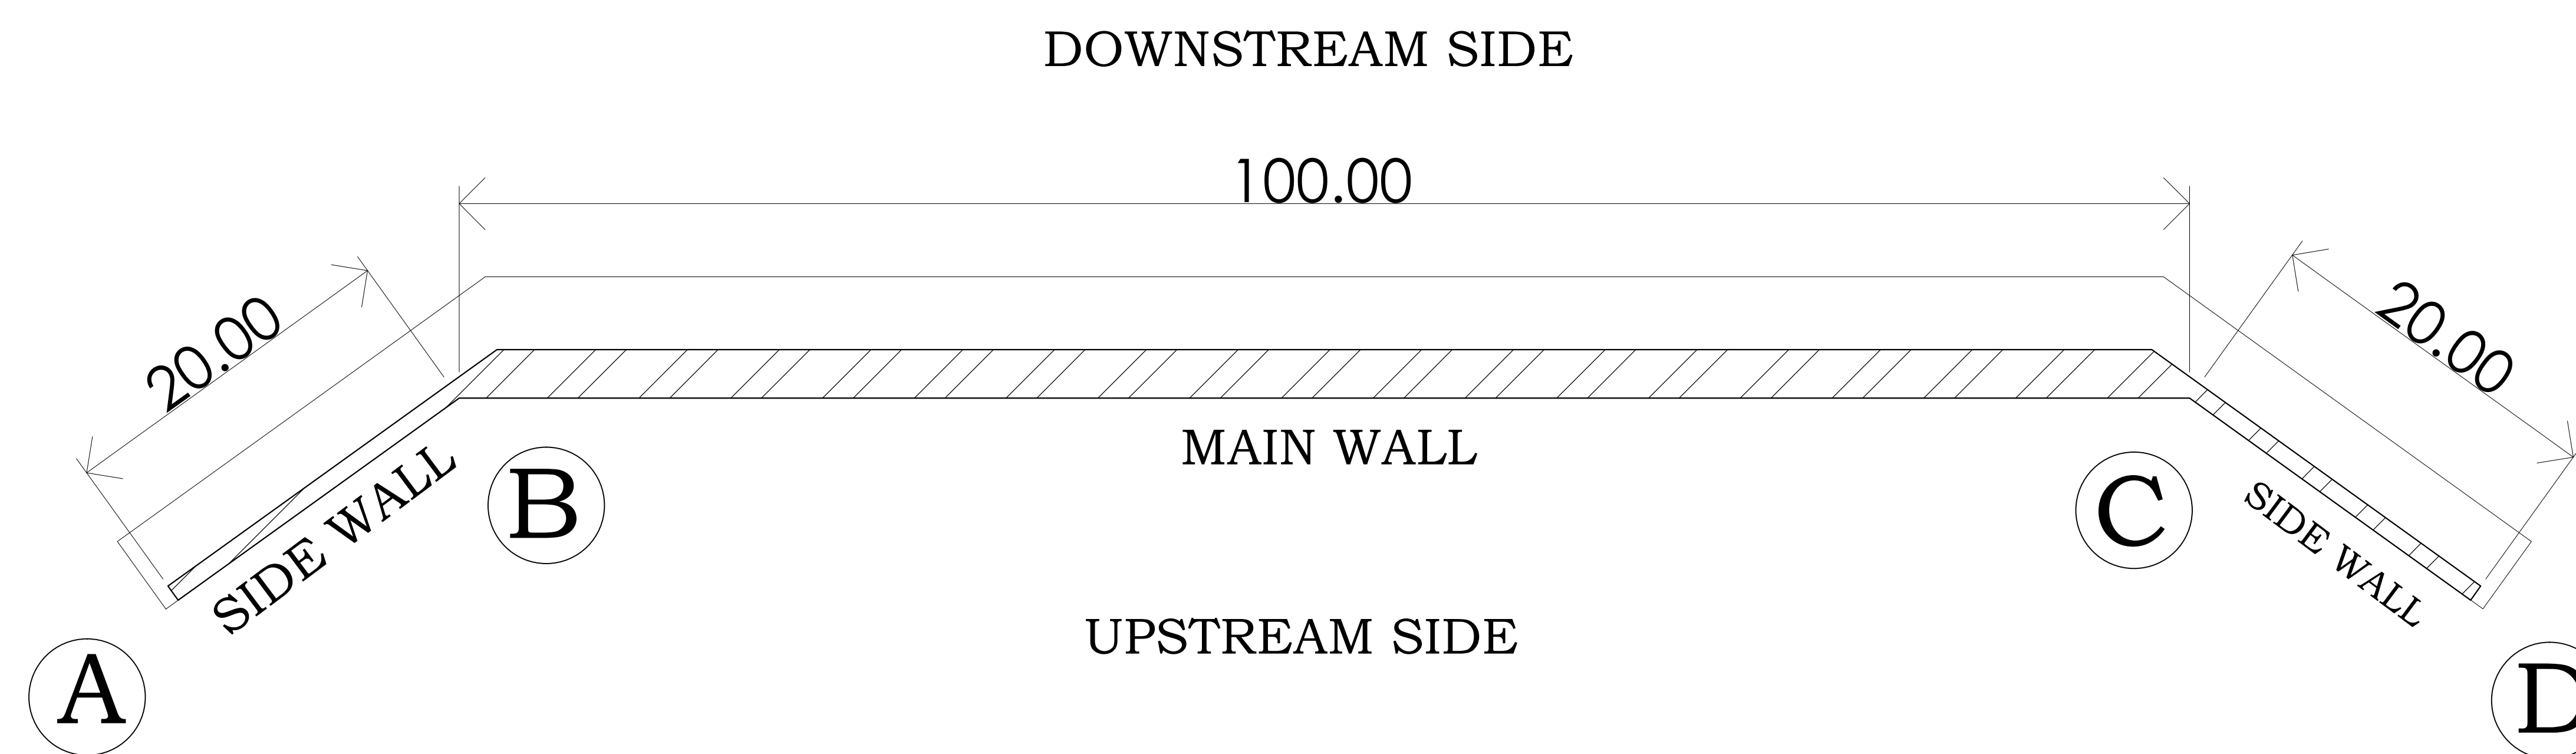


PLAN


DRN	EKA	PMC: Vijaykumar Sawant Associates Feasibility ■ Design ■ Engineering ■ Project Management B-1, Ground Floor, Alcon Regency, NH-17, Alto-Porvorim, Bardez, Goa - 403521
CHD	ANI	
APPROVED		EMPLOYER : INFO TECH CORPORATION OF GOA LIMITED
SCALE		PROJECT: DEVELOPMENT OF PARKING BAY/PAVEMENT WORKS AT GREENFIELD ELECTRONICS MANUFACTURING CLUSTERS (EMC) IN TUEM VILLAGE OF PERNEM TALUKA. SUBHEAD- BALANCE EXTERNAL WORK
DATE	05/04/2022	
DRG No.	ITGT/BAL/A-07	
REV		CONTENTS: DAM - PLAN & TYPICAL SECTION

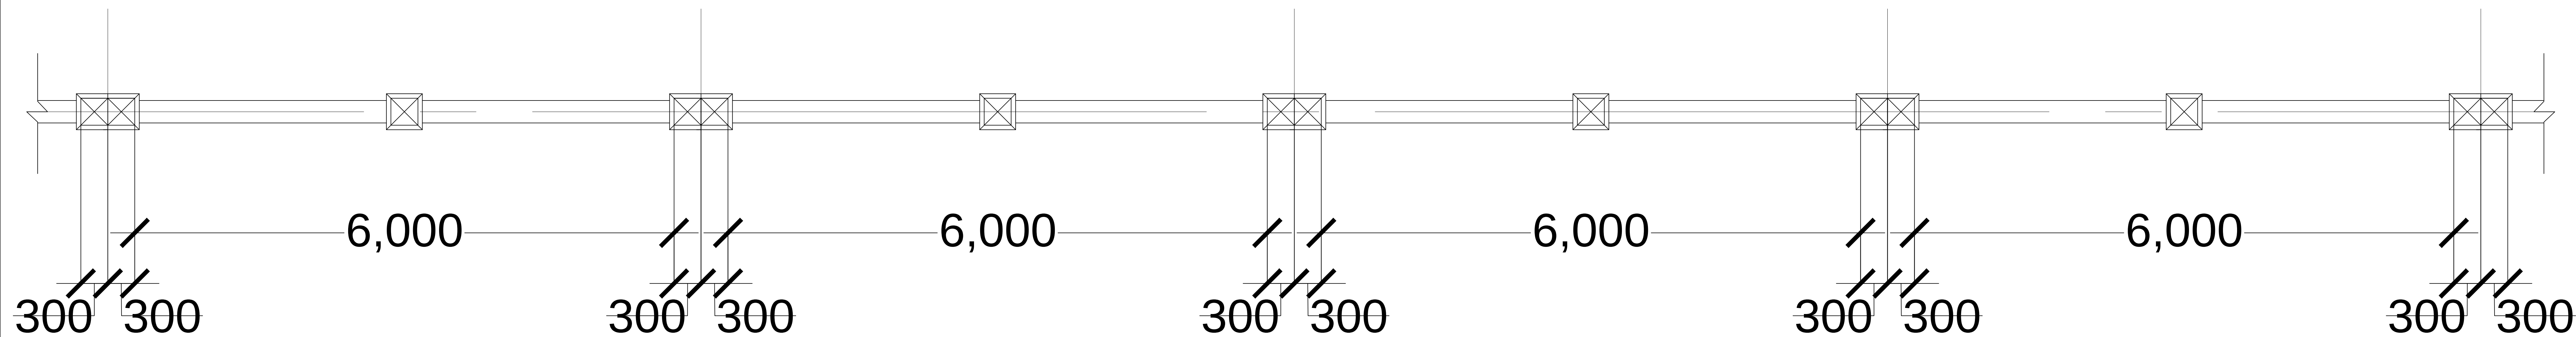

PLAN (TYPICAL)

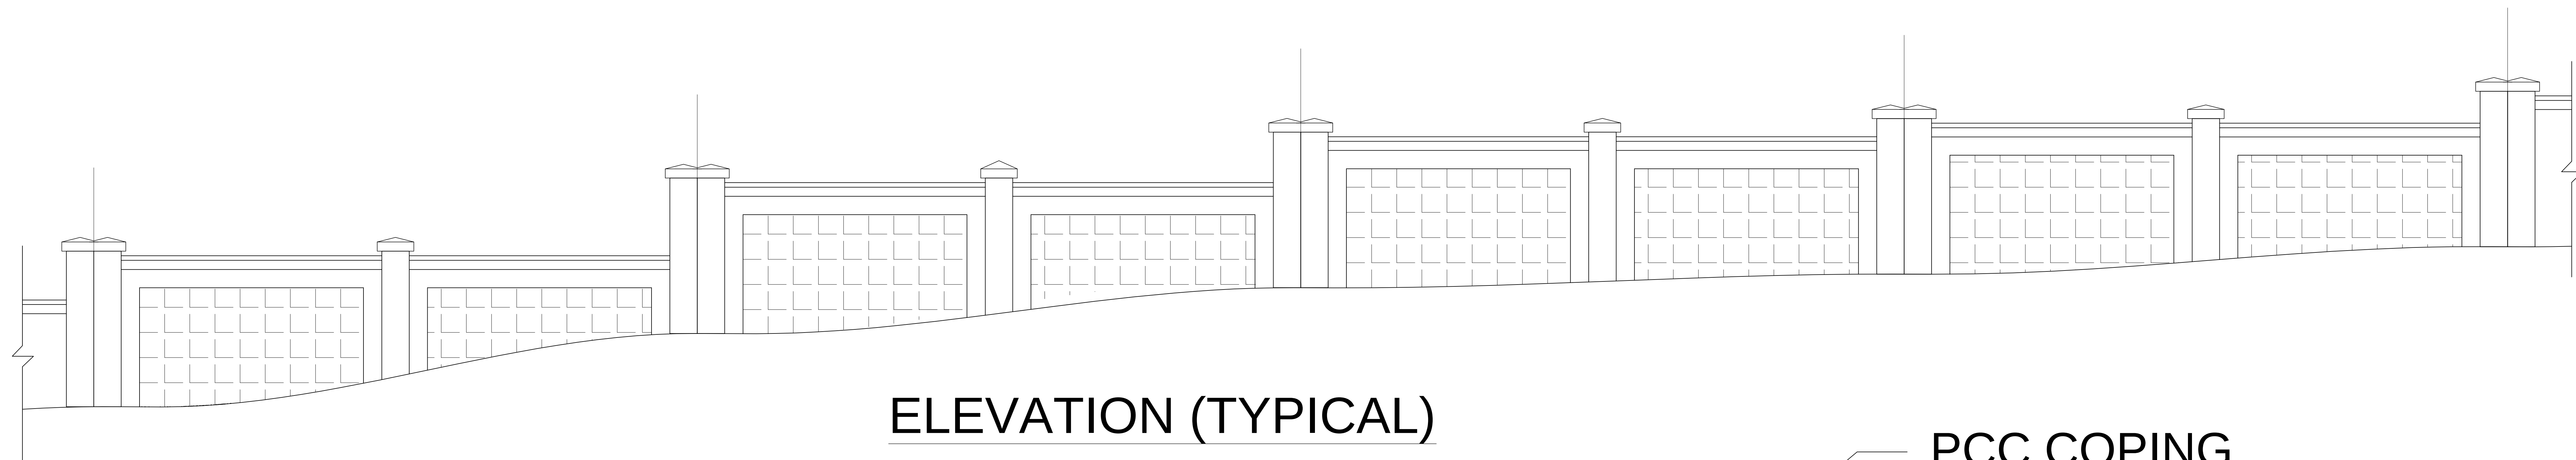

ELEVATION (TYPICAL)

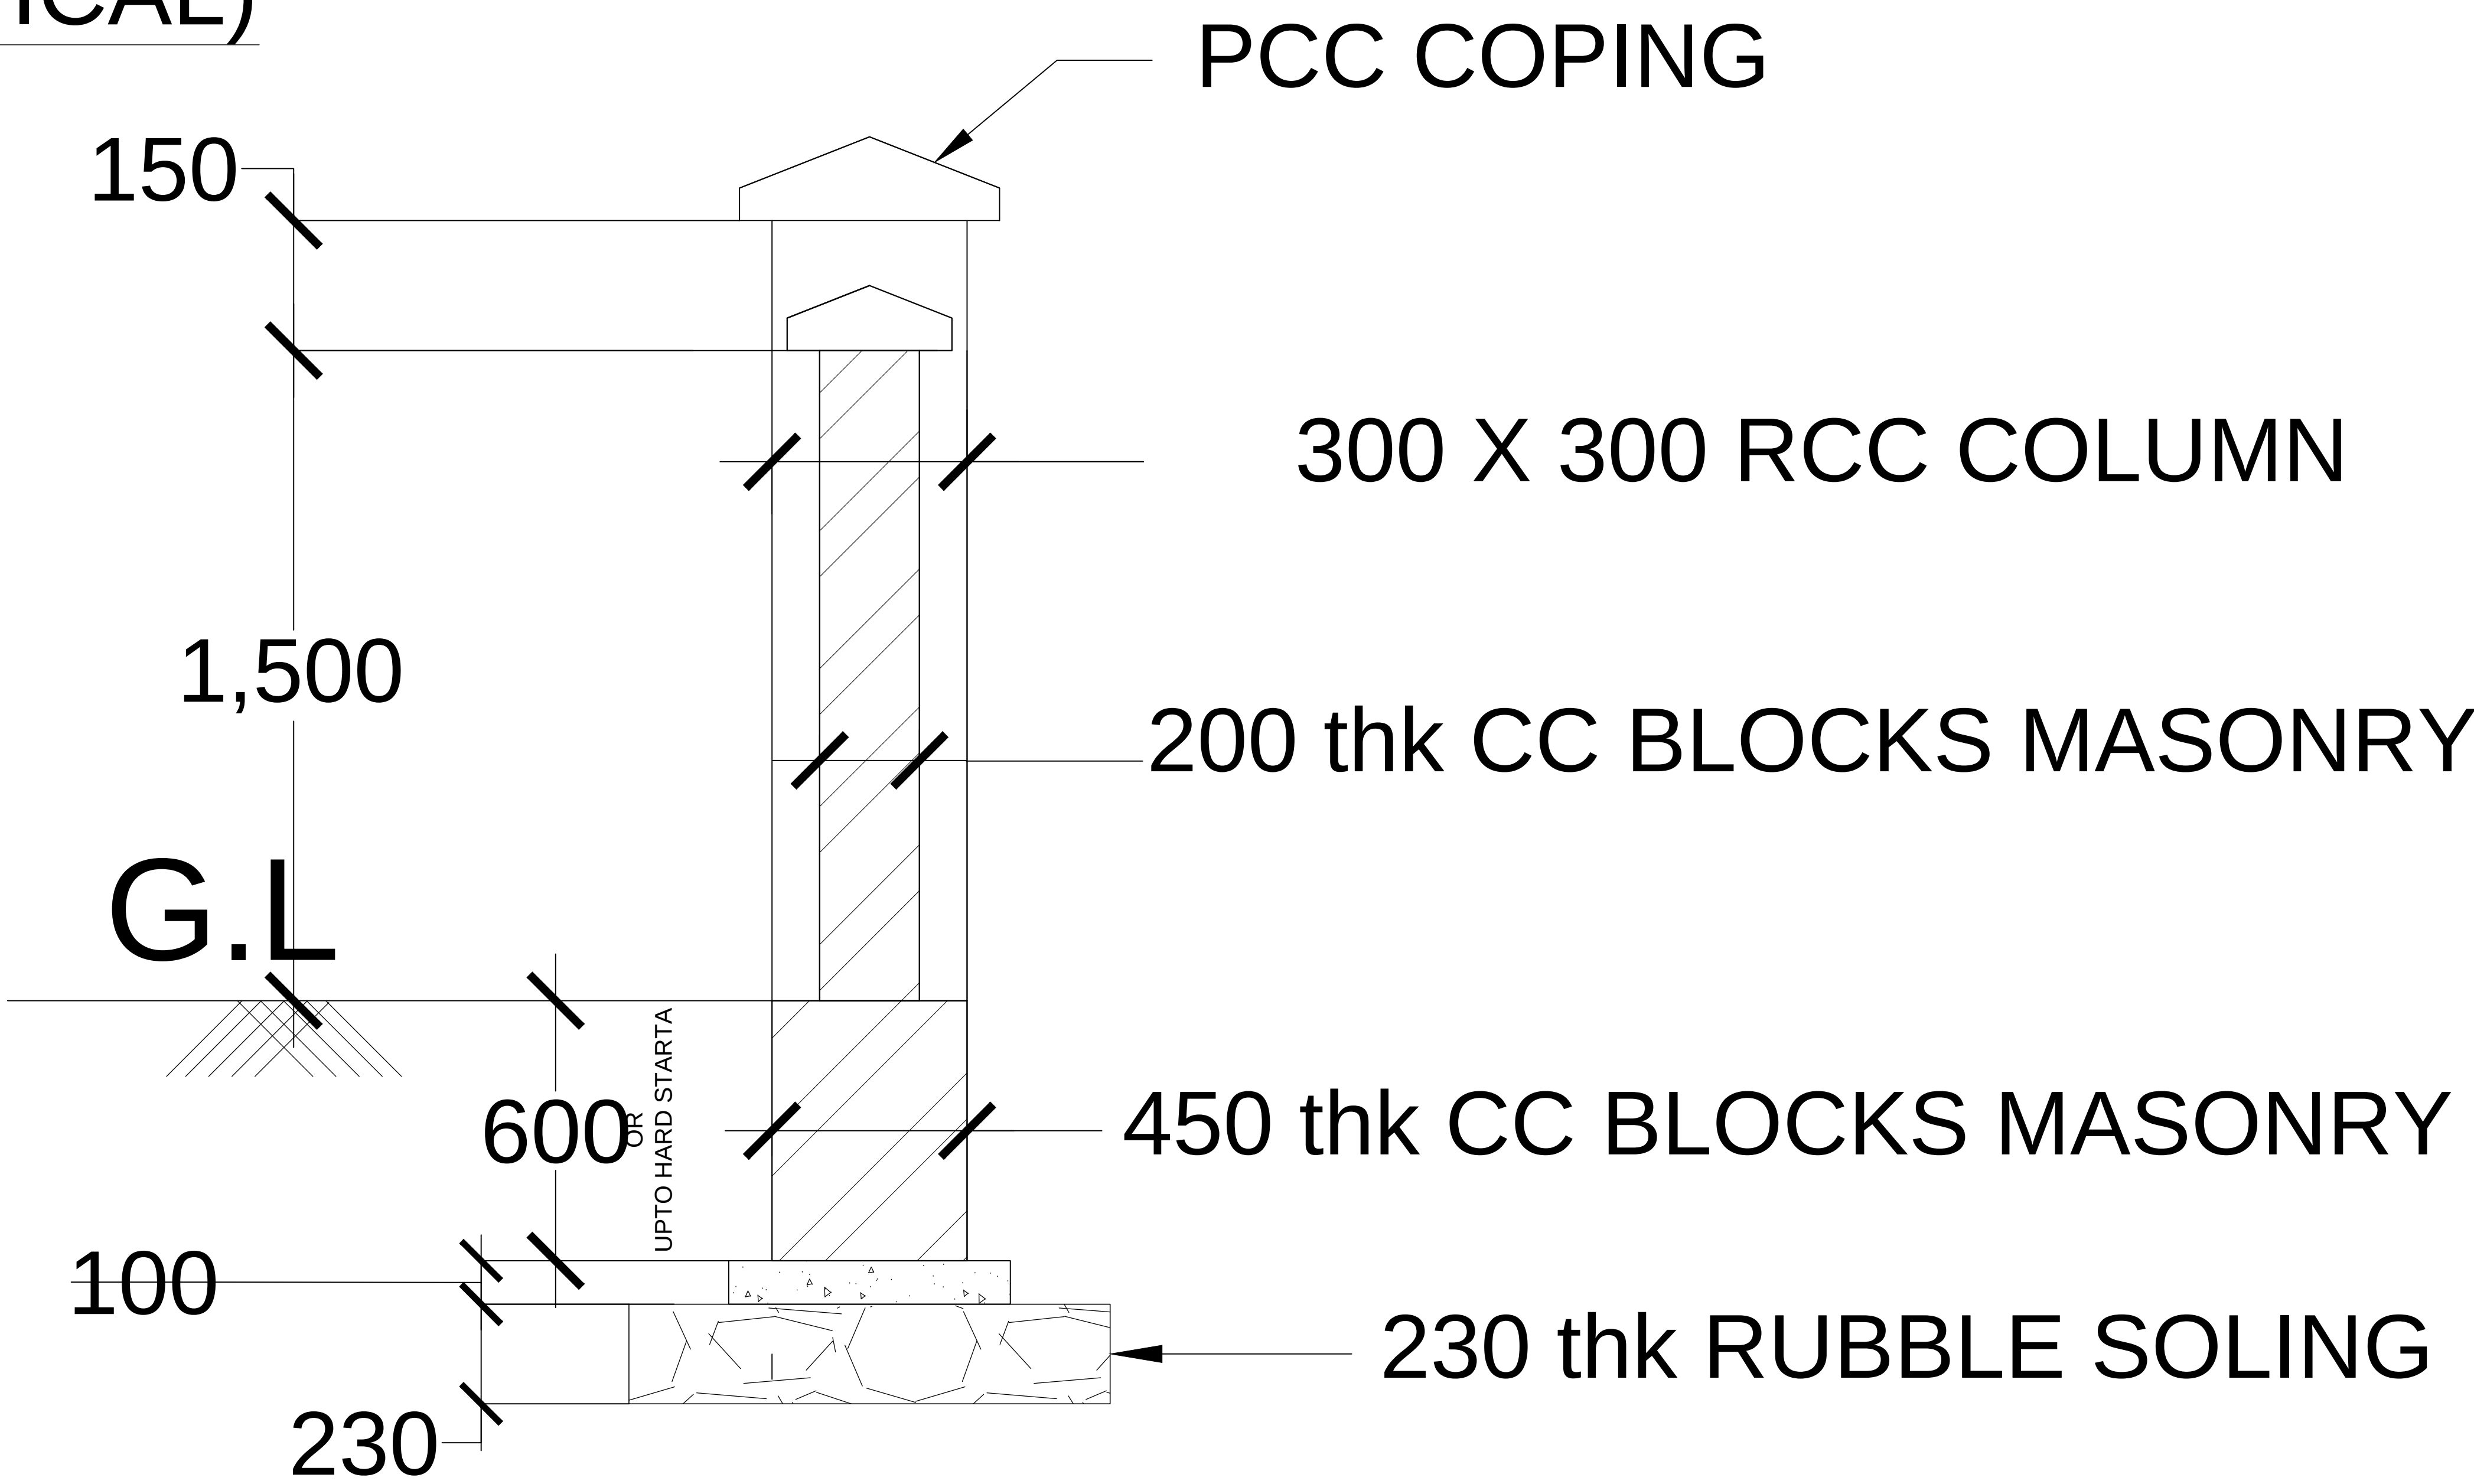


SECTION (TYPICAL)

DRN	EKATA	PMC: Vijaykumar Sawant Associates Feasibility ■ Design ■ Engineering ■ Project Management B-1, Ground Floor, Alcon Regency, NH-17, Alto-Porvorim, Bardez, Goa - 403521
CHD		
APPROVED		
SCALE	1:100	EMPLOYER : INFO TECH CORPORATION OF GOA LIMITED
DATE	05/04/2022	PROJECT: DEVELOPMENT OF PARKING BAY/PAVEMENTWORKS AT GREENFIELD ELECTRONICS MANUFACTURING CLUSTER (EMC)IN TUEM VILLAGE OF PERNEM TALUKA
DRG No.	ITGT/BAL/A-08	
REV		CONTENTS: COMPOUND WALL DETAILS



ELEVATION (TYPICAL)

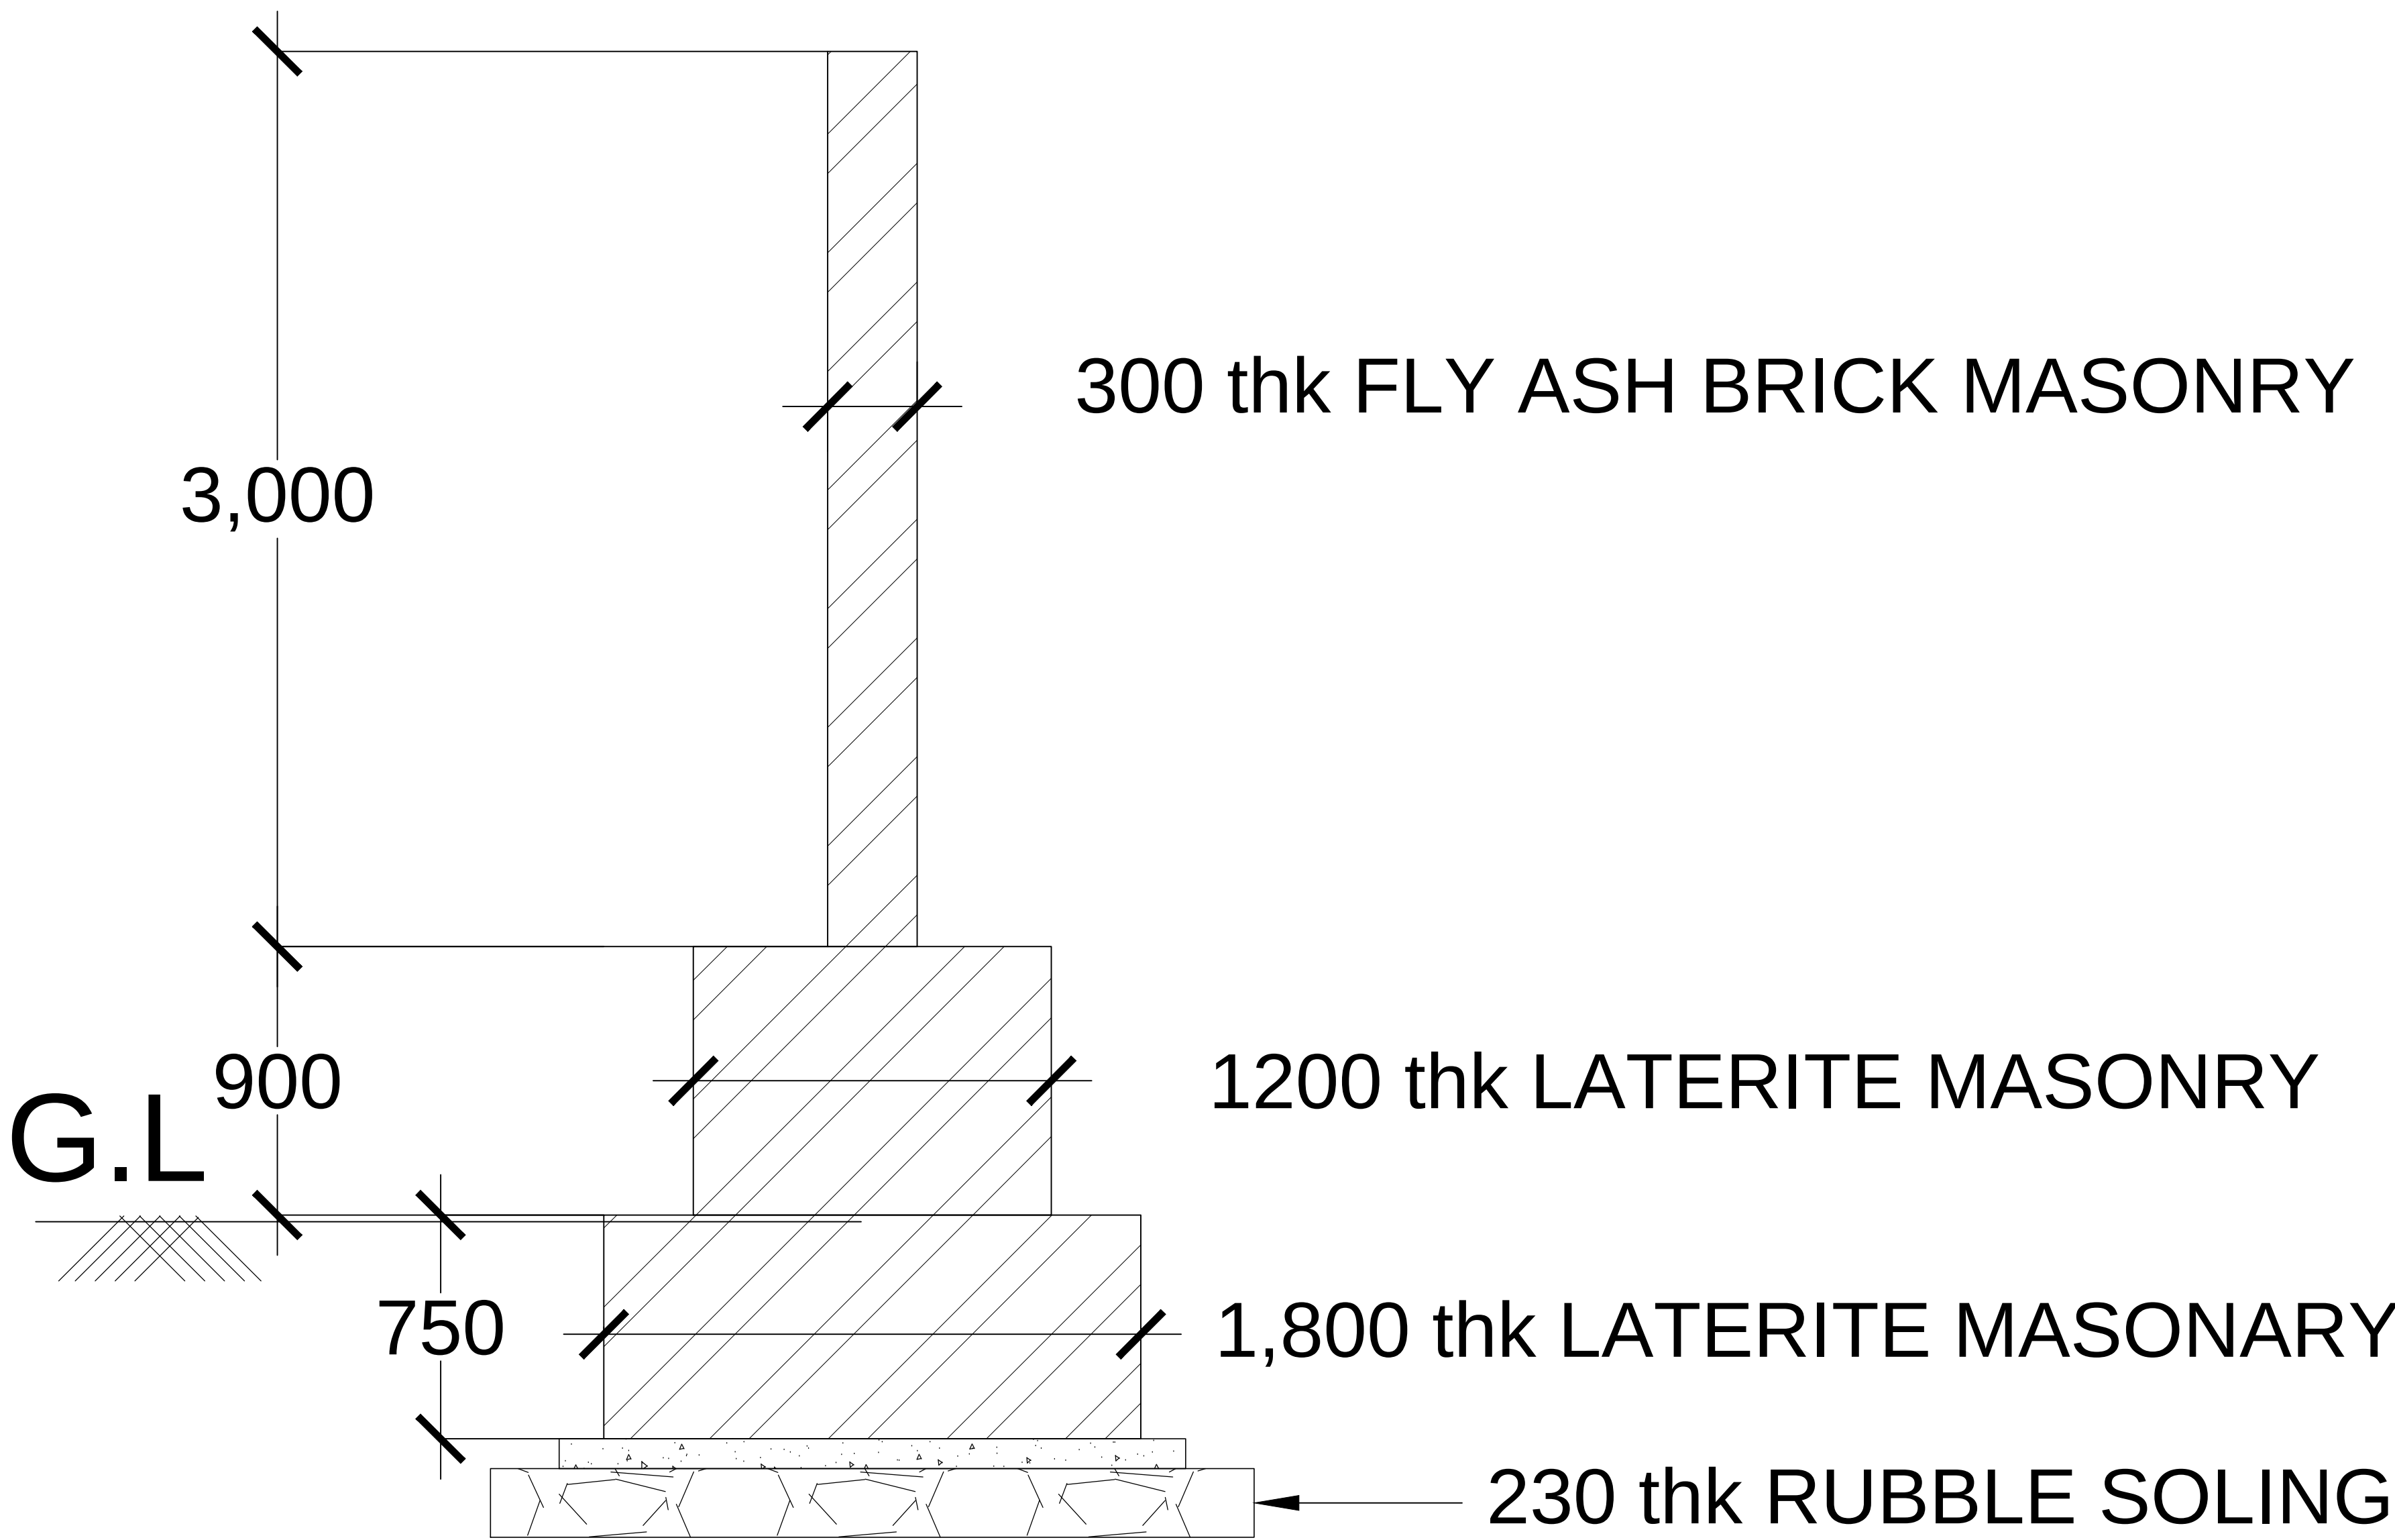

SECTION (TYPICAL)

DRN	EKATA	PMC: Vijaykumar Sawant Associates Feasibility ■ Design ■ Engineering ■ Project Management B-1, Ground Floor, Alcon Regency, NH-17, Alto-Porvorim, Bardez, Goa - 403521
CHD		
APPROVED		
SCALE	1:100	EMPLOYER : INFO TECH CORPORATION OF GOA LIMITED
DATE	05/04/2022	PROJECT: DEVELOPMENT OF PARKING BAY/PAVEMENT WORKS AT GREENFIELD ELECTRONICS MANUFACTURING CLUSTER (EMC) IN TUEM VILLAGE OF PERNEM TALUKA.
DRG No.	ITGT/BAL/A-09	
REV		CONTENTS: NAME BOARD DETAILS