


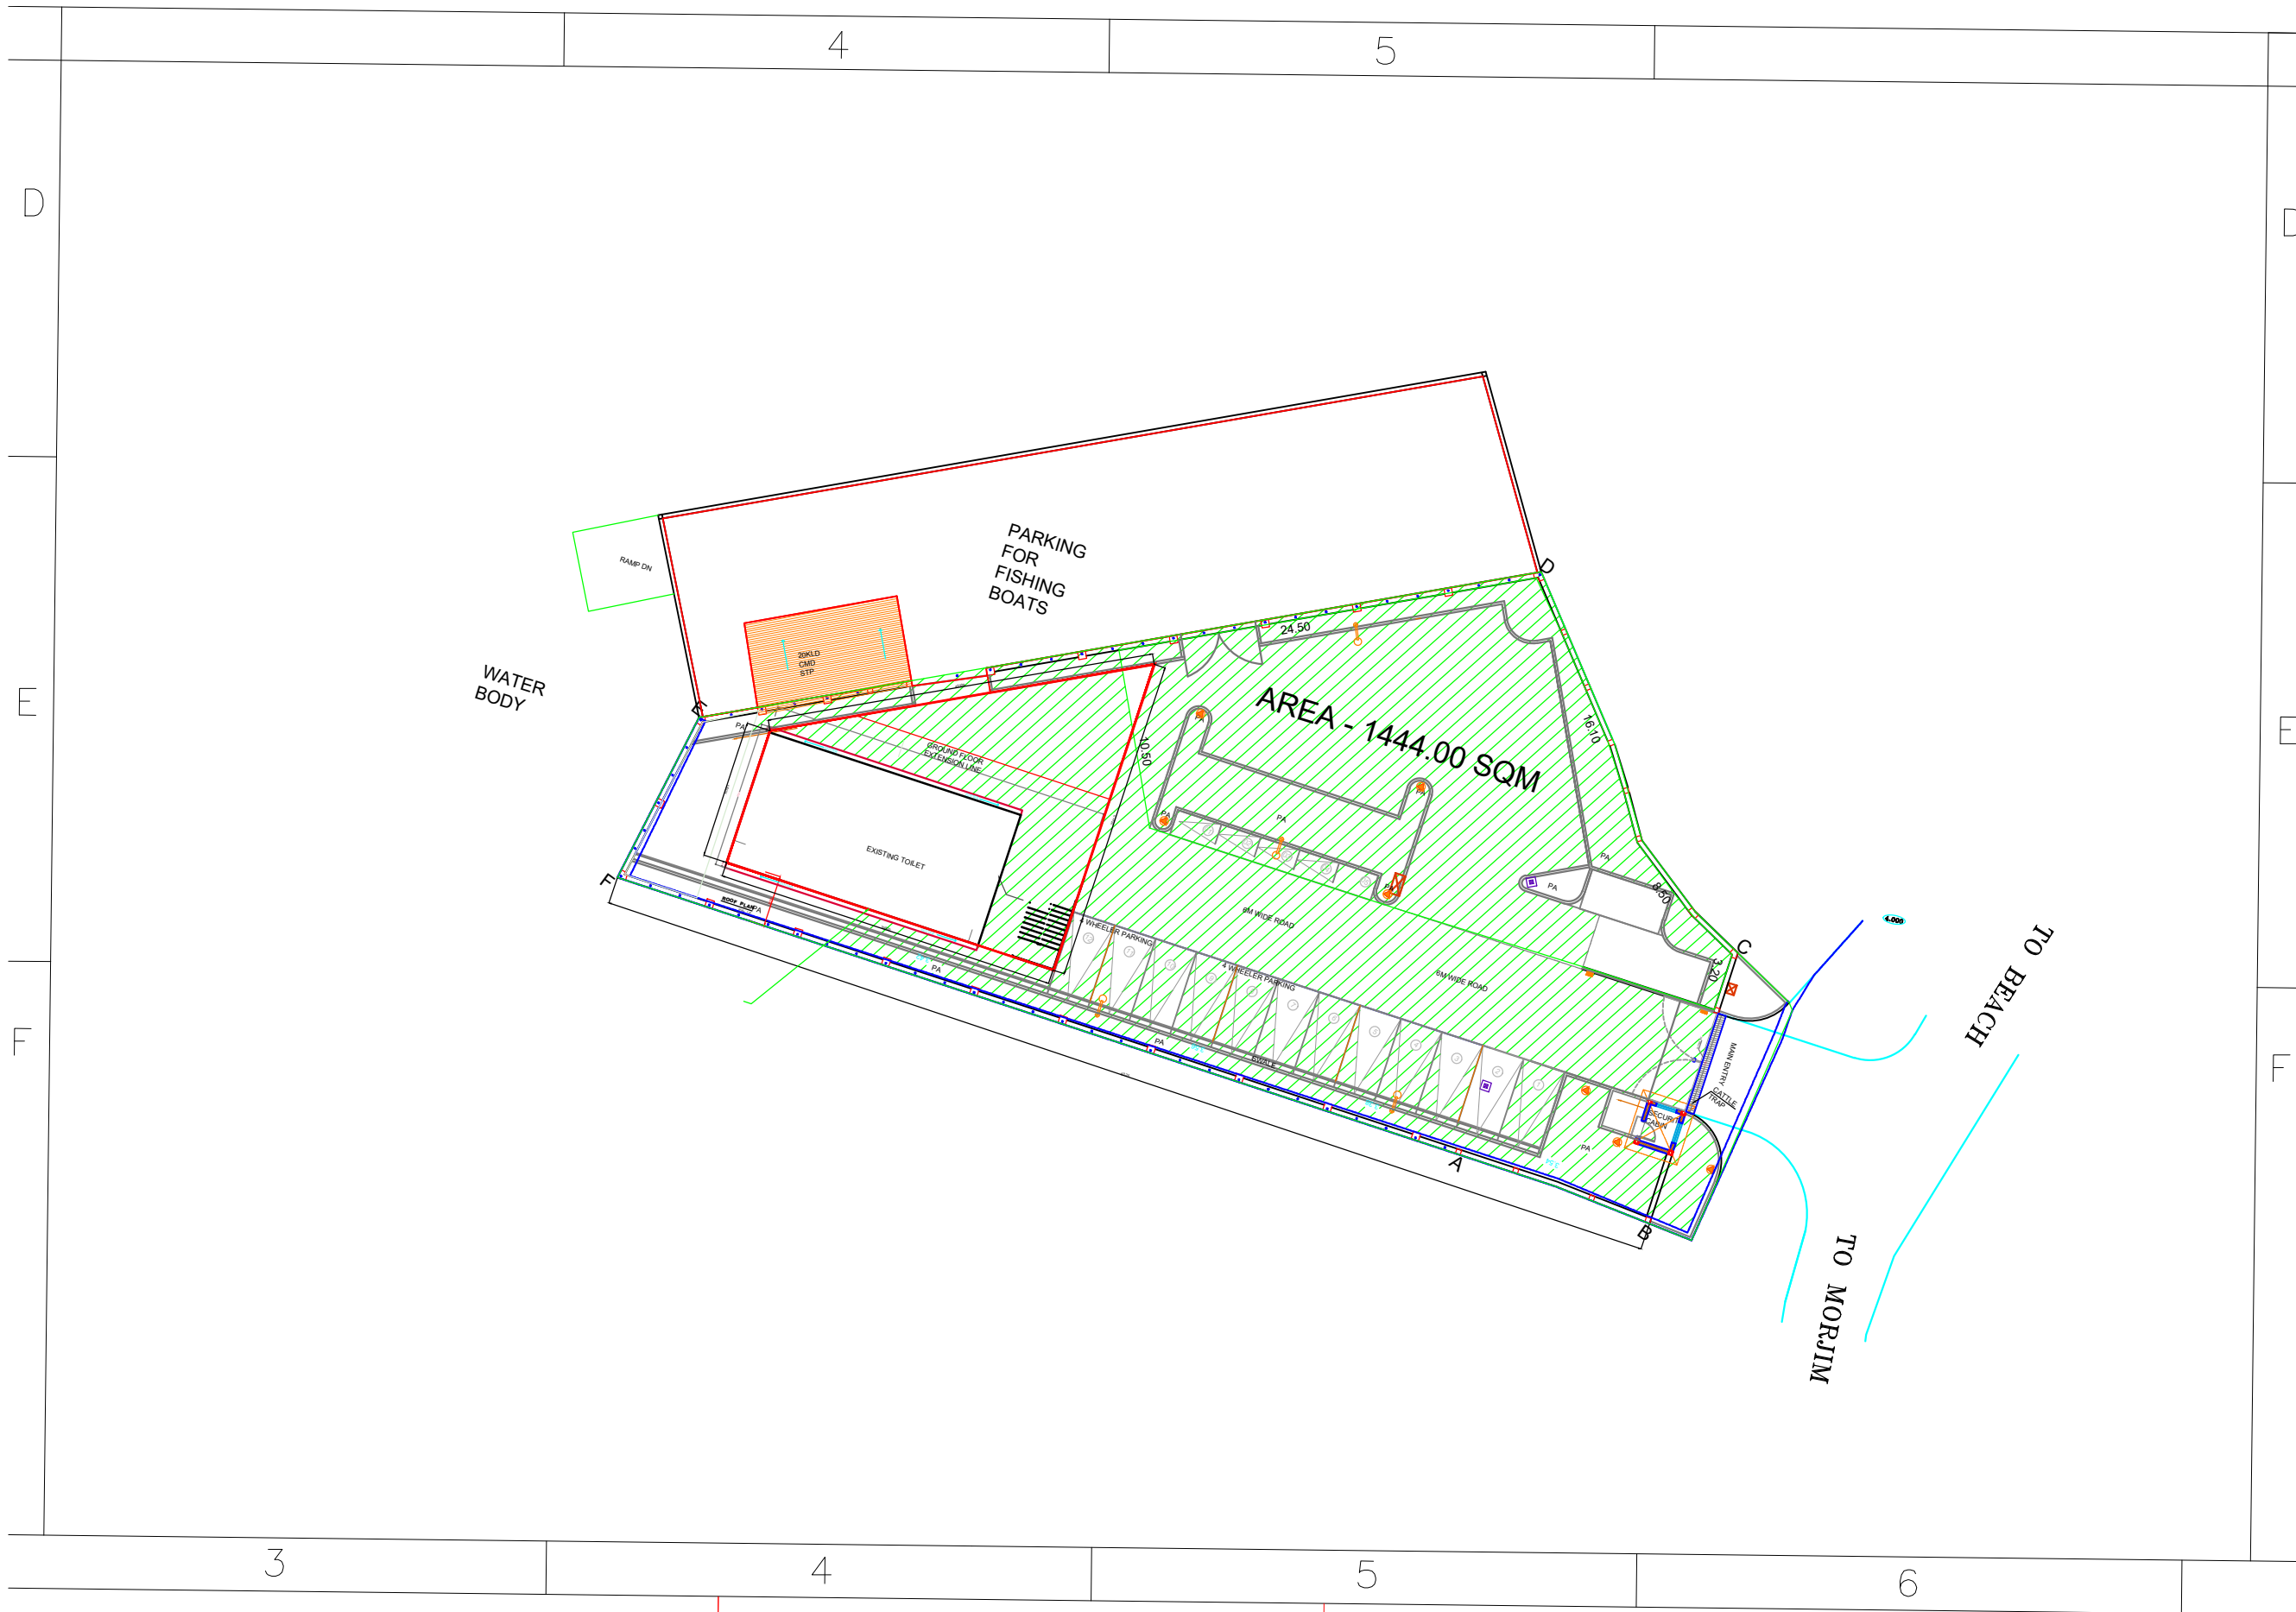

SURVEYED USING TOTAL STATION	ORIGINAL		PLAN
	SCALE 1: 500	SHEET SIZE A3	
SURVEY DATE: 01-08-2022	SHOWING PROPOSED SITE FOR IT CO WORKING SPACE SITUATED AT ASHWEM BAECH OF PERNEM TALUKA.		